






**Colour Key**

- 1B2P
- 2B3P
- 2B4P
- Ancillary
- Circulation

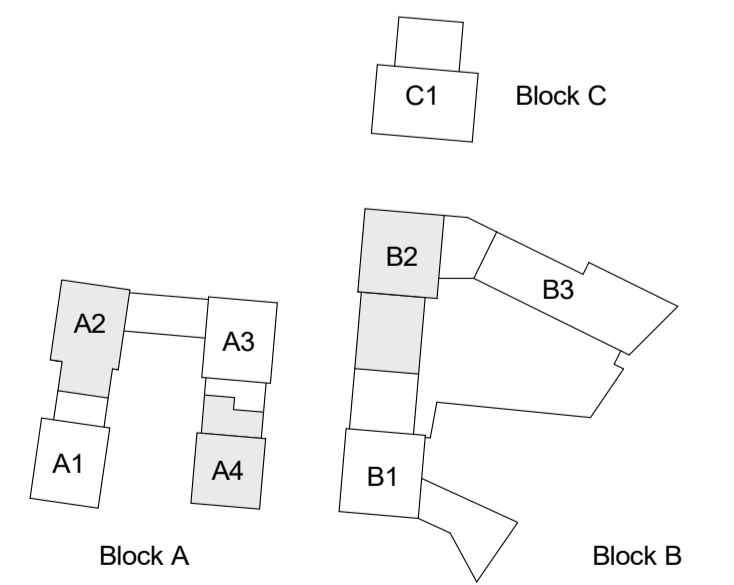

Revisions		
Rev	Description	Date

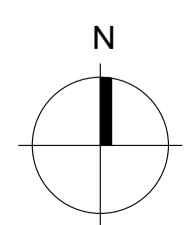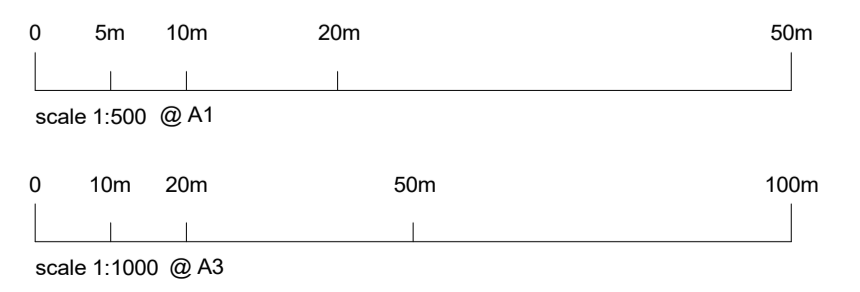

project name: **The Green, Southall**  
 drawing reference: Proposed Tenth Floor Plan  
 document reference: M9516- HUN- ZZ- 10- DR- A- 02-0110  
 status: **PLANNING**  
 cad ref: C:\Revit\Local\M9516-HUN-ZZ-10-02-0110\_e\_chen@hunters.co.uk.rvt

date: 12.03.21  
 sheet: **@ A1**  
 scale: 1: 500  
 drawn: SH  
 checked: EC

**hunters**  
 Space One Beadon Road  
 London W6 6EA  
 T 020 8237 8200  
 F 020 8741 2814  
 mail@hunters.co.uk  
 www.hunters.co.uk

Use figured dimensions only. All levels and dimensions to be checked on site. This drawing is to be read in conjunction with all other relevant drawings and specifications.  
 Hunters is a trading name of Hunter & Partners Limited.  
 © Hunter & Partners Limited. All rights reserved.