


Option 5 - Bus station above Underground tracks plus one Broadway stop retained:
 five sub options considered (Halcrow
 Option 5 also considered but rejected by
 SBA for Glenkerrin)

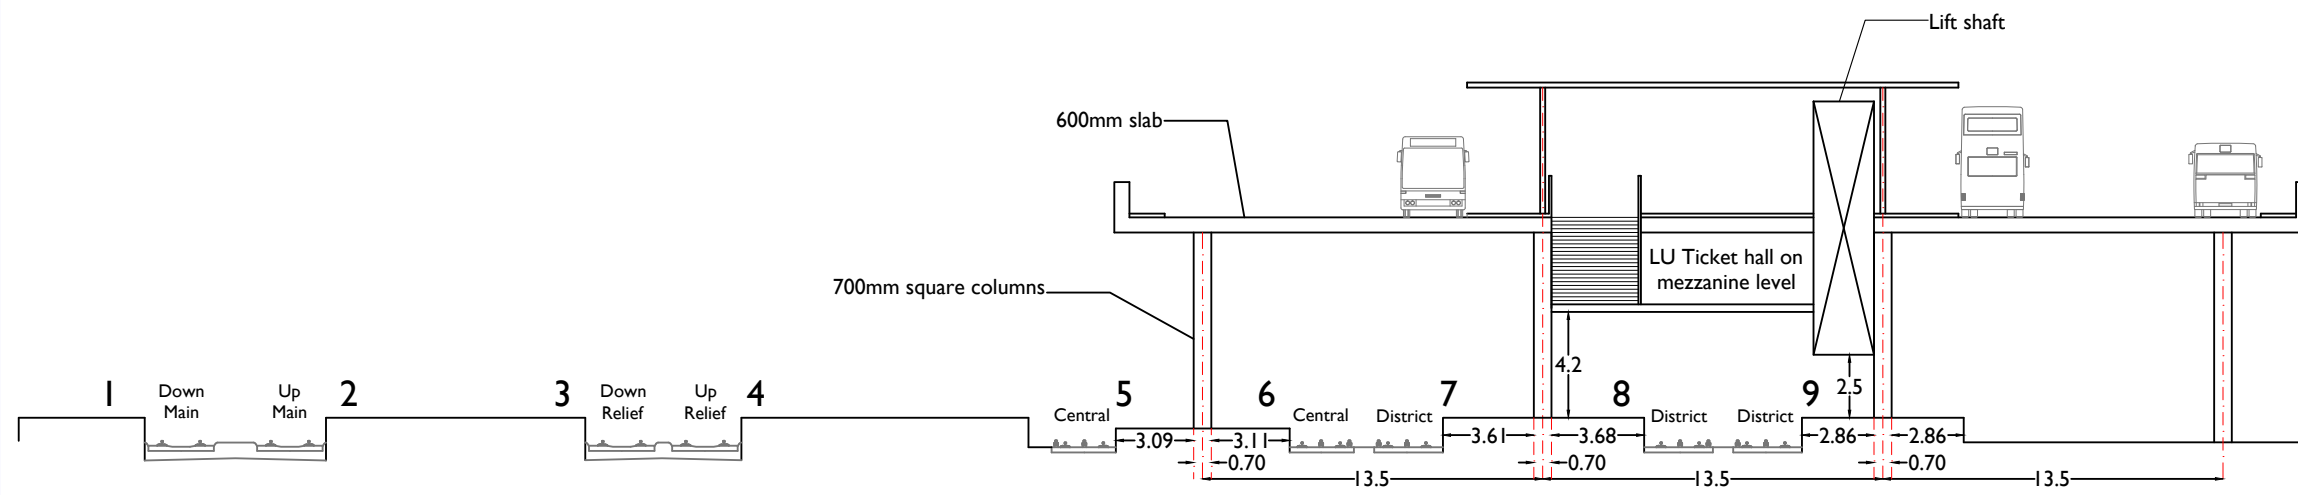

Preliminary Design
 NOT TO BE USED FOR CONSTRUCTION PURPOSES

Rev.	Date	Comments	Ckd	App
-	14/04/10	ORIGINAL ISSUE	MSB	LMD

steer davies gleave
 28-32 Upper Ground London SE1 9PD
 Tel: 020 7910 5000 Fax: 020 7910 5001

Client:
**London Borough
 of Ealing**

Title
**Ealing Broadway
 Interchange Study
 Option 5 - Schematic Cross Section**

Drawn WXK	Scale. -	@ A3	Rev. -
---------------------	-------------	------	-----------

Drawing No. 22243601_s105	Sheet No. 01 of 01
-------------------------------------	-----------------------