

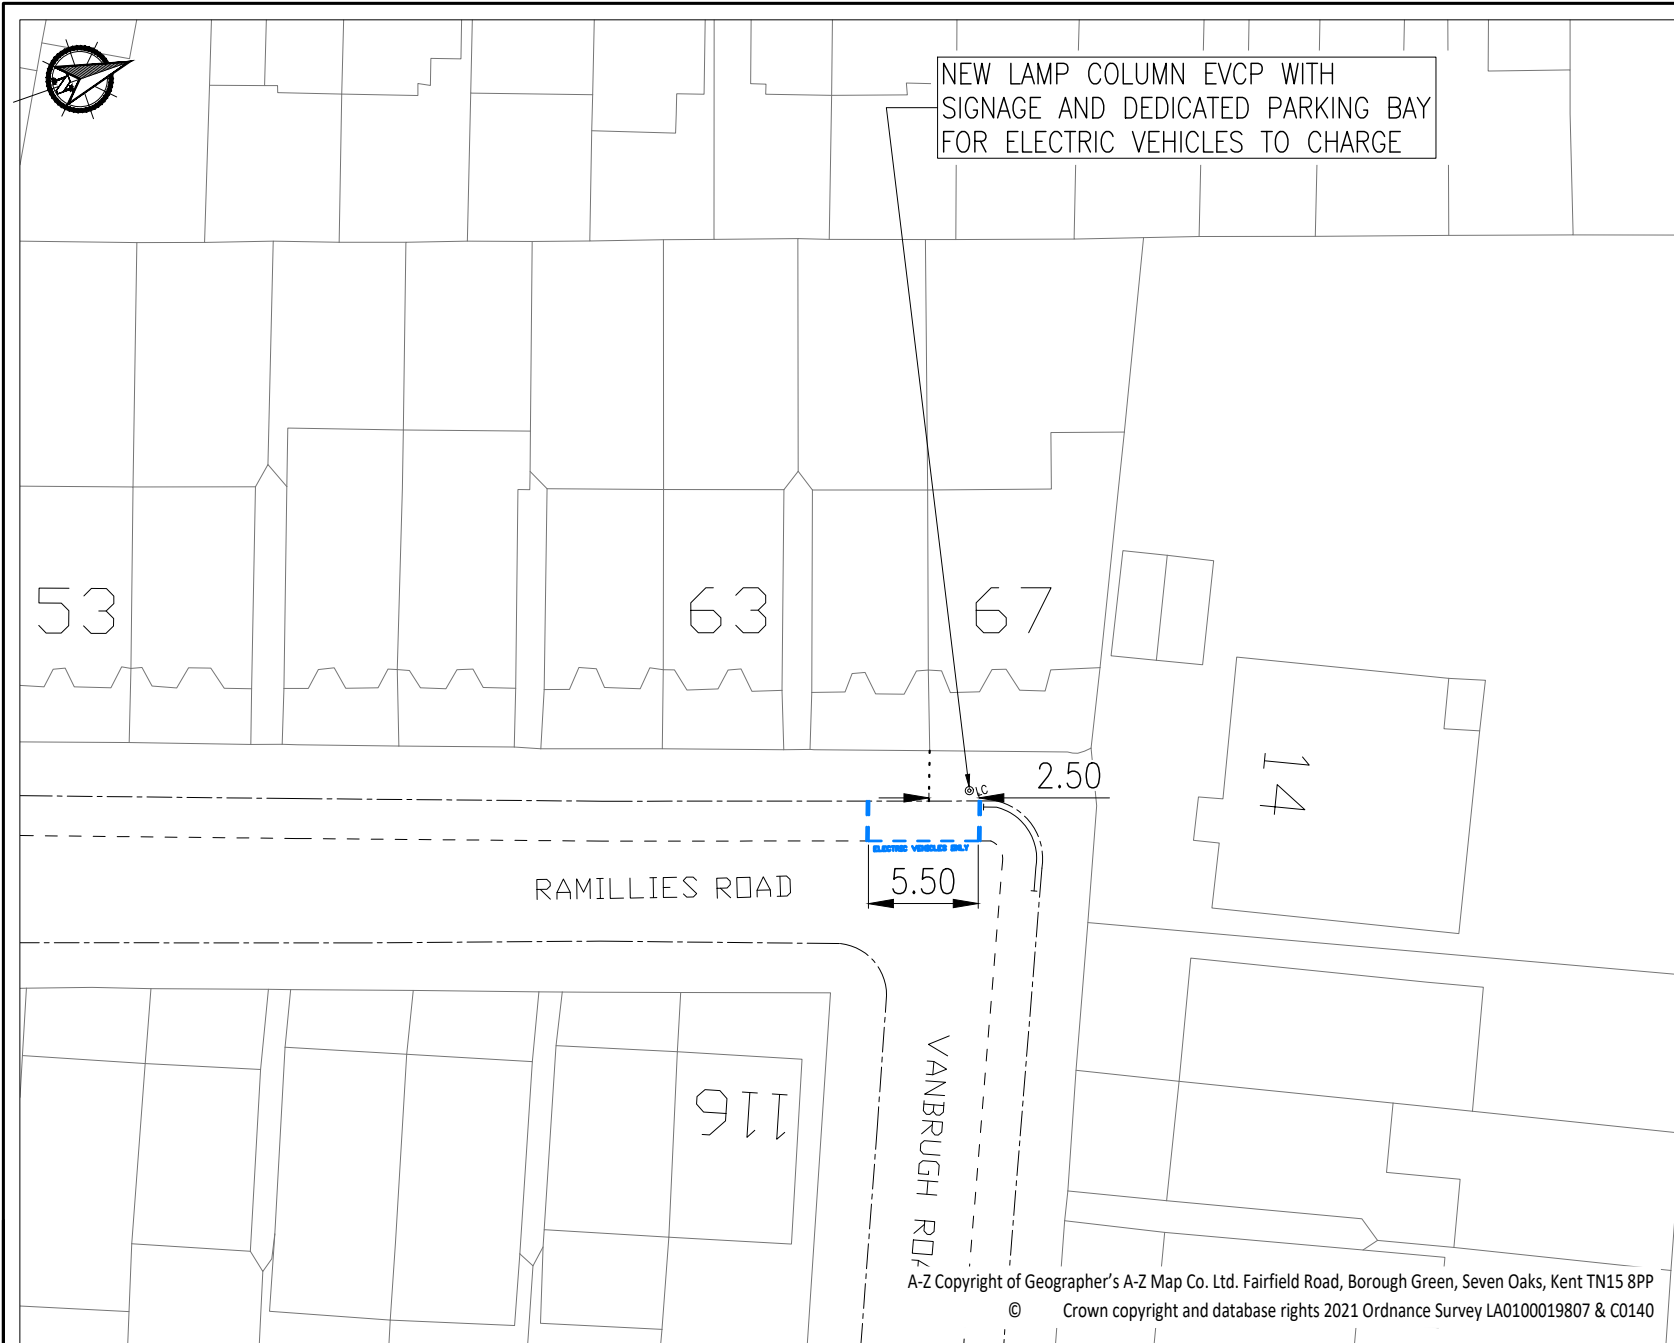


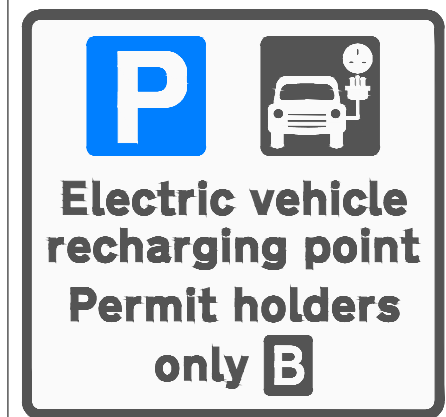

NEW LAMP COLUMN EVCP WITH
SIGNAGE AND DEDICATED PARKING BAY
FOR ELECTRIC VEHICLES TO CHARGE

GENERAL LEGEND

KERB	
DROPPED KERB ACCESS OVER FOOTWAY	
WHITE LINE MARKING PARKING/LOADING BAY	
EXISTING WHITE LINE MARKING PARKING/LOADING BAY	
YELLOW LINE MARKING	
EXISTING YELLOW LINE MARKING	
STREET SIGN	
LAMP COLUMN	

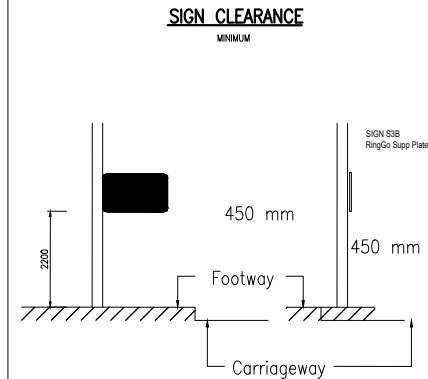

A-Z Copyright of Geographer's A-Z Map Co. Ltd. Fairfield Road, Borough Green, Seven Oaks, Kent TN15 8PP
© Crown copyright and database rights 2021 Ordnance Survey LA0100019807 & C0140

Ramilies Road, W4

Please note that this plan is intended as a guide and the final location may vary slightly