



01 **Site Location Plan**
1 : 1250

Revisions	

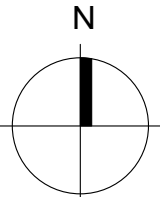

project name: **The Green, Southall**
drawing reference: Site Location Plan
document reference: M9516- HUN- ZZ- ZZ- DR- A- 02-0001 rev.
status: **PLANNING**
cad ref: C:\Revit Local\M9516-HUN-ZZ-ZZ-M3-00-0001_e.chen@hunters.co.uk.rvt

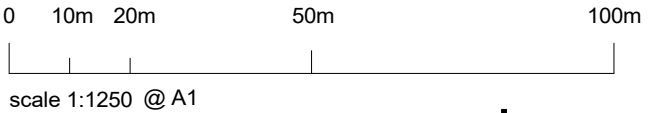

date: 13.12.19
sheet: drawn: JS
scale: 1 : 1250 @ A3 checked: EC

hunters
Space One Beadon Road
London W6 0EA
T 020 8237 8200
F 020 8741 2814
mail@hunters.co.uk
www.hunters.co.uk

Use figured dimensions only. All levels and dimensions to be checked on site. This drawing is to be read in conjunction with all other relevant drawings and specifications. Hunters is a trading name of Hunter & Partners Limited. © Hunter & Partners Limited. All rights reserved.