


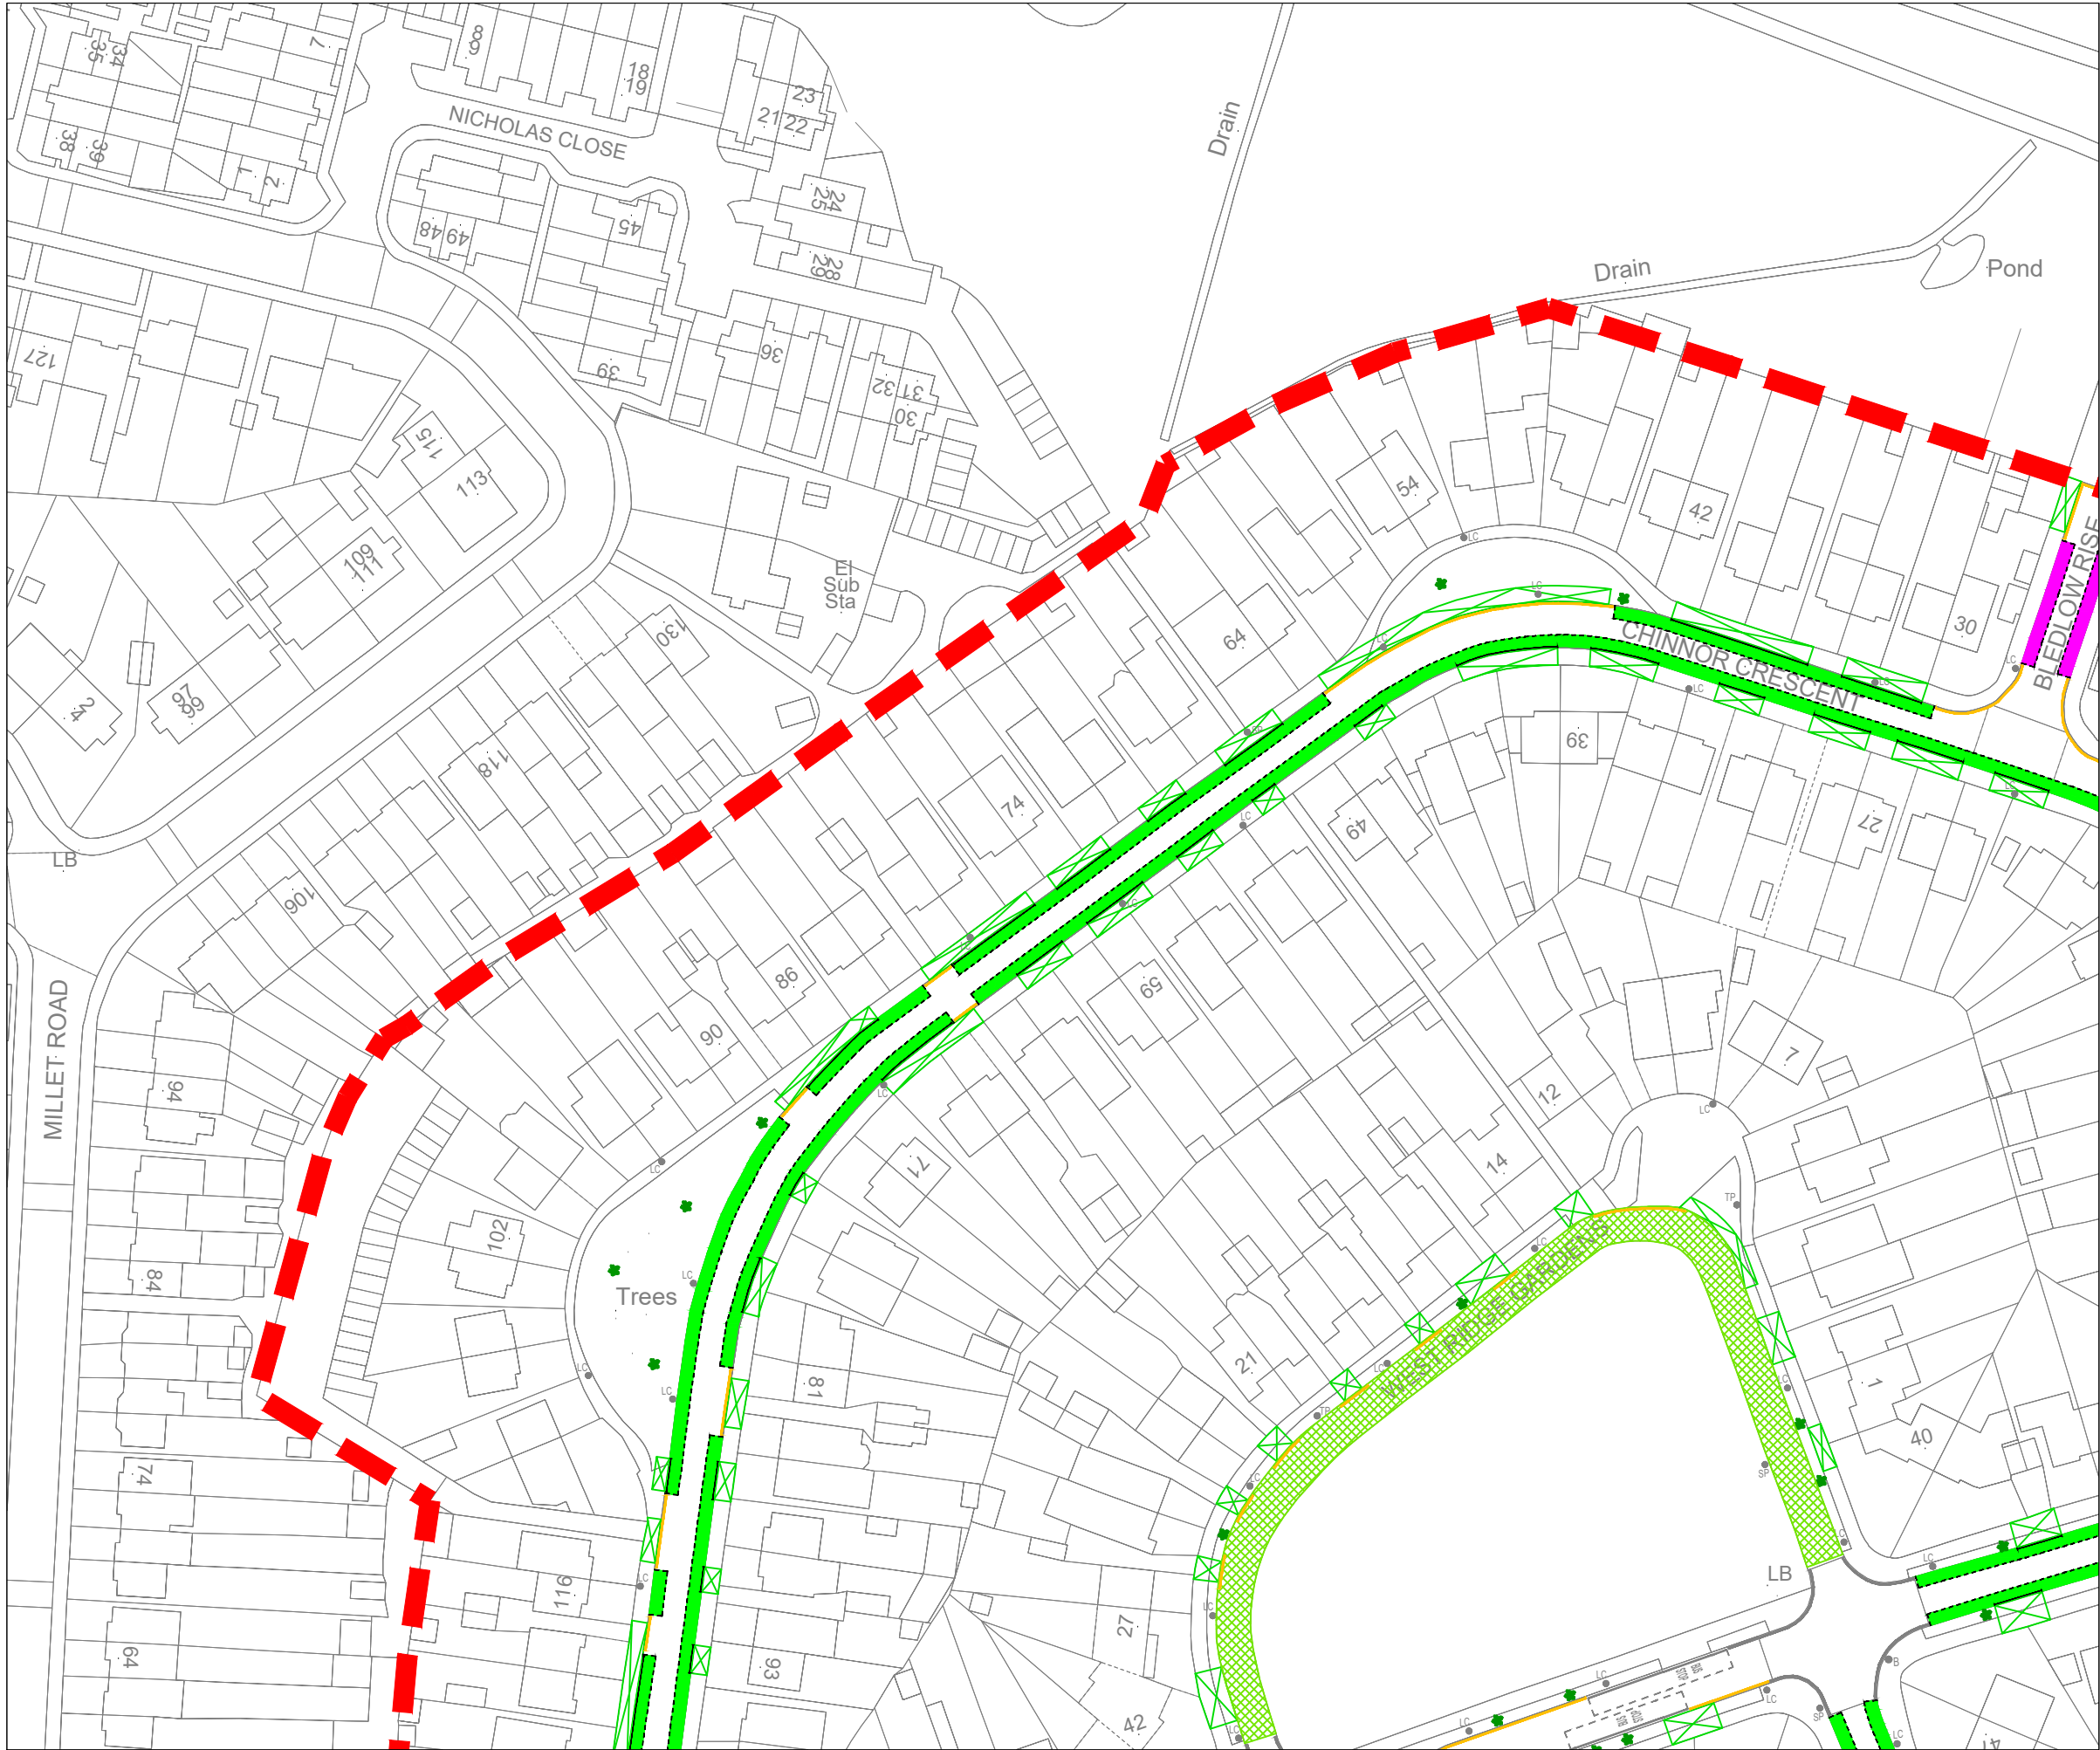

LEGEND

- PROPOSED CONTROLLED PARKING ZONE BOUNDARY
- PROPOSED PARKING BAYS
- EXISTING PARKING BAYS
- PROPOSED PERMIT PARKING BAYS
- PROPOSED SHARED USE BAYS (PERMIT HOLDERS & PAY & DISPLAY)
- PROPOSED STOP AND SHOP PLUS BAYS
- EXISTING DISABLED BADGE BAYS
- EXISTING LOADING BAYS
- EXISTING ELECTRIC VEHICLE BAYS
- EXISTING AMBULANCE BAYS
- EXISTING CAR CLUB BAYS
- EXISTING TAXI BAYS
- COMMERCIAL BUILDINGS, PLACES OF WORSHIP & SCHOOLS
- PROPOSED PERMIT PARKING AREAS
- EXISTING PRIVATE ROADS
- PROPOSED DOUBLE YELLOW LINES
- PROPOSED SINGLE YELLOW LINES
- EXISTING DOUBLE YELLOW LINES
- EXISTING SINGLE YELLOW LINES
- EXISTING ROAD MARKINGS
- REMOVE EXISTING ROAD MARKINGS
- EXISTING DROPPED KERBS


STREET FURNITURE

- LC LAMP COLUMN
- SP SIGN POST
- TP TELECOMMUNICATION POLE
- FH FIRE HYDRANT
- UB UTILITY BOX
- EVP ELECTRIC VEHICLE CHARGING POINT
- B BOLLARD
- TREE

0	25.10.24	PRELIMINARY DESIGN	SP	JJ	JJ
Rev	Date	Description	Drn	Chk	App



Client					
Project					
GREENFORD TOWN CONTROLLED PARKING ZONE					
Drawing Title					
PRELIMINARY DESIGN SHEET 01 OF 16					
Drawing Status					
ISSUED FOR REVIEW					
Drawn	Designed	Date	Scale	Size	
SP	SP	25.10.24	NTS	A3	
Drawing No.					Rev
EAL1007_CS_GFT_XX_DR_0002					0

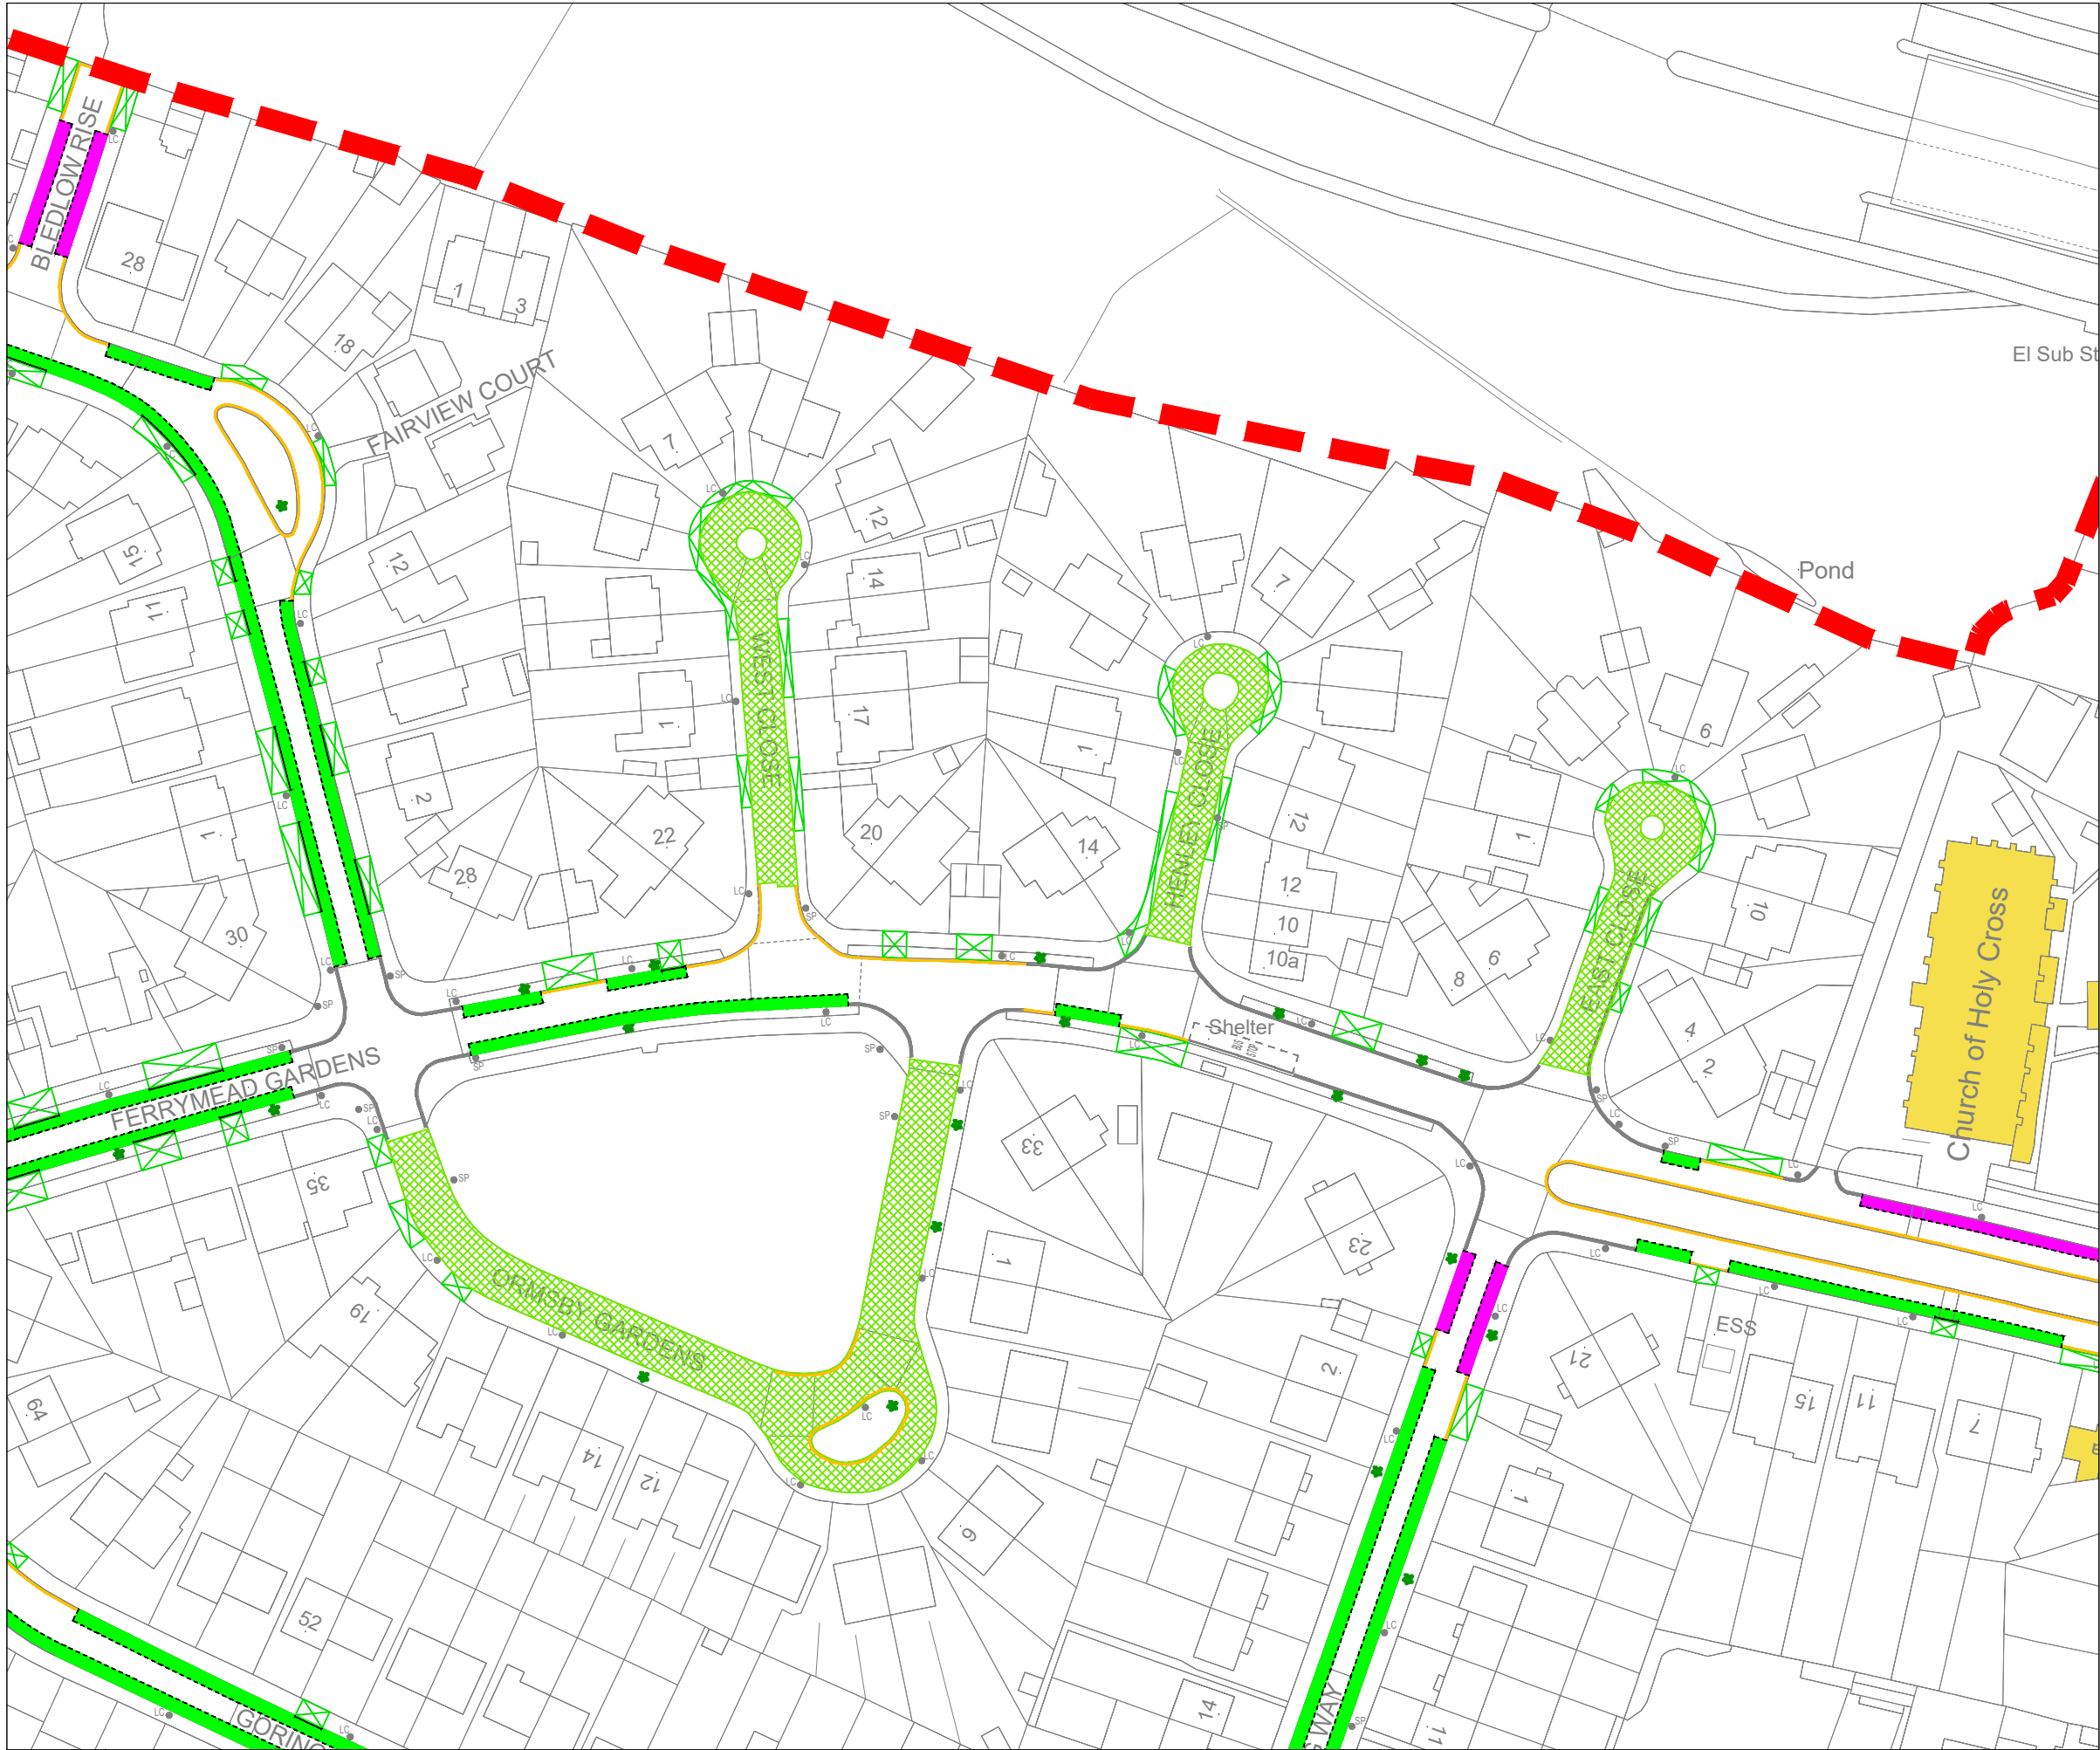


- LEGEND**
- PROPOSED CONTROLLED PARKING ZONE BOUNDARY
 - PROPOSED PARKING BAYS
 - EXISTING PARKING BAYS
 - PROPOSED PERMIT PARKING BAYS
 - PROPOSED SHARED USE BAYS (PERMIT HOLDERS & PAY & DISPLAY)
 - PROPOSED STOP AND SHOP PLUS BAYS
 - EXISTING DISABLED BADGE BAYS
 - EXISTING LOADING BAYS
 - EXISTING ELECTRIC VEHICLE BAYS
 - EXISTING AMBULANCE BAYS
 - EXISTING CAR CLUB BAYS
 - EXISTING TAXI BAYS
 - COMMERCIAL BUILDINGS, PLACES OF WORSHIP & SCHOOLS
 - PROPOSED PERMIT PARKING AREAS
 - EXISTING PRIVATE ROADS
 - PROPOSED DOUBLE YELLOW LINES
 - PROPOSED SINGLE YELLOW LINES
 - EXISTING DOUBLE YELLOW LINES
 - EXISTING SINGLE YELLOW LINES
 - EXISTING ROAD MARKINGS
 - REMOVE EXISTING ROAD MARKINGS
 - EXISTING DROPPED KERBS

- STREET FURNITURE**
- LC LAMP COLUMN
 - SP SIGN POST
 - TP TELECOMMUNICATION POLE
 - FH FIRE HYDRANT
 - UB UTILITY BOX
 - EVP ELECTRIC VEHICLE CHARGING POINT
 - B BOLLARD
 - TREE

0	25.10.24	PRELIMINARY DESIGN	SP	JJ	JJ
Rev	Date	Description	Drn	Chk	App



Client				
Project				
GREENFORD TOWN CONTROLLED PARKING ZONE				
Drawing Title				
PRELIMINARY DESIGN SHEET 02 OF 16				
Drawing Status				
ISSUED FOR REVIEW				
Drawn	Designed	Date	Scale	Size
SP	SP	25.10.24	NTS	A3
Drawing No.				Rev
EAL1007_CS_GFT_XX_DR_0003				0

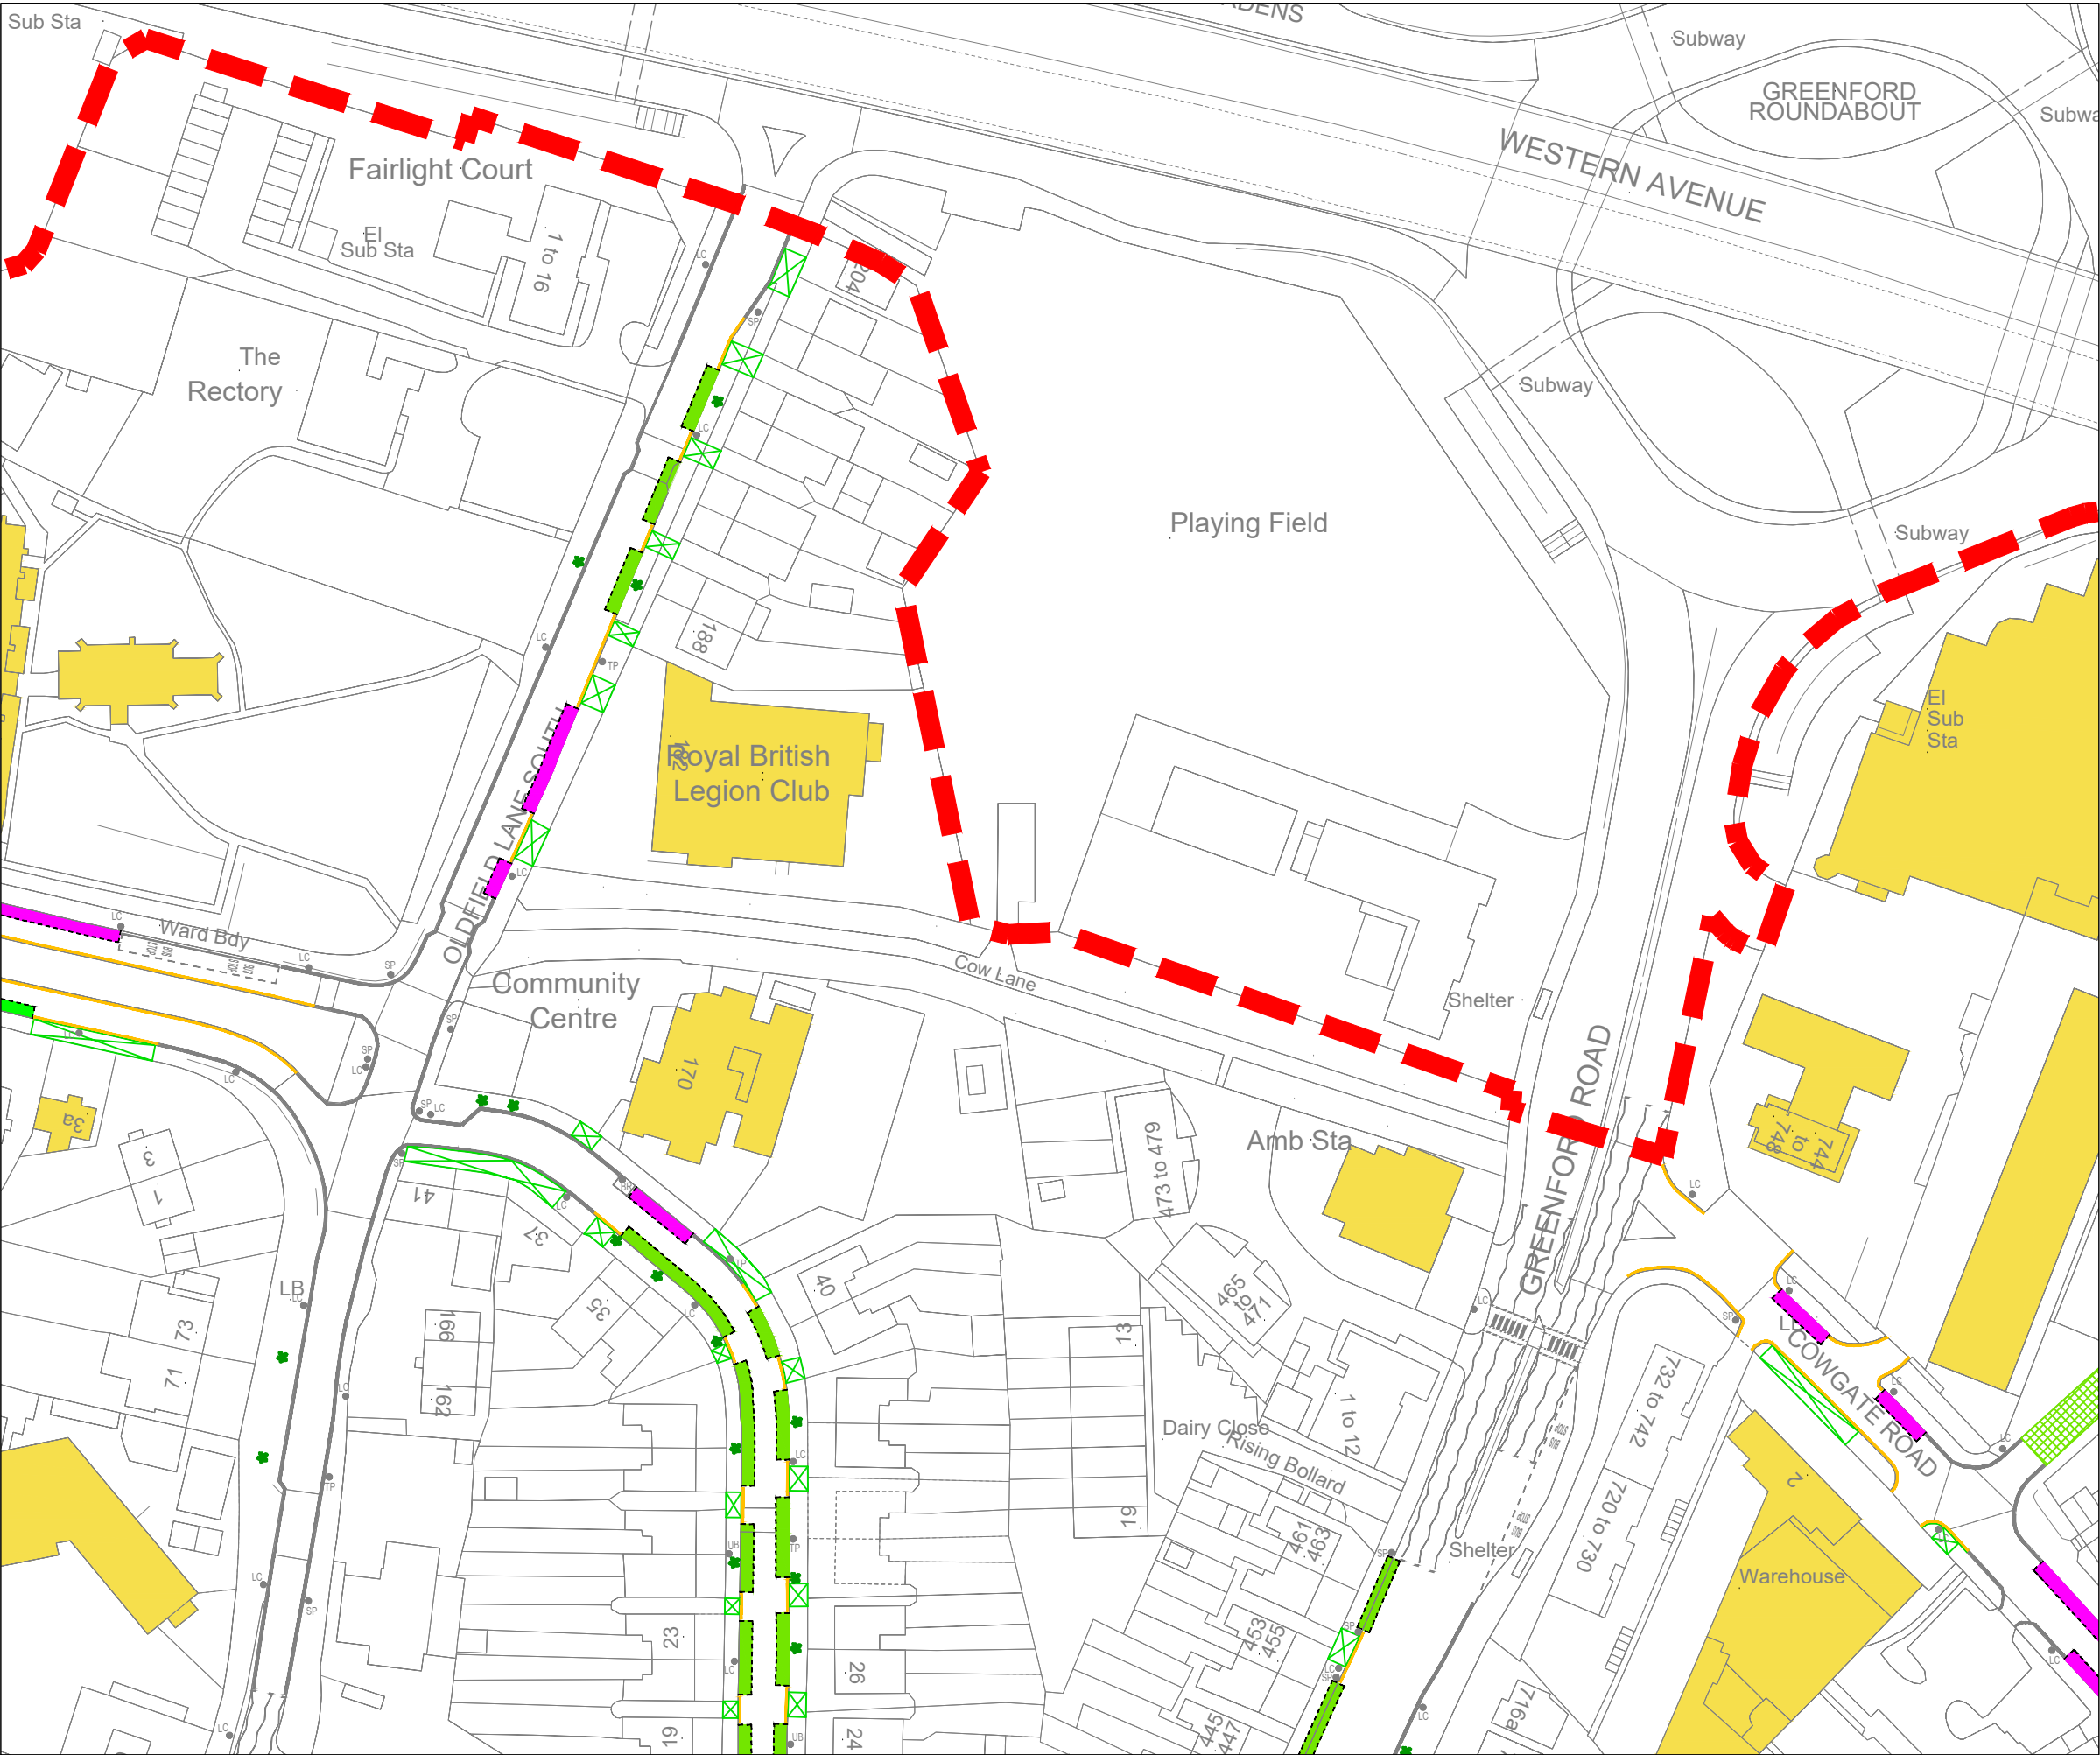

LEGEND

- PROPOSED CONTROLLED PARKING ZONE BOUNDARY
- PROPOSED PARKING BAYS
- EXISTING PARKING BAYS
- PROPOSED PERMIT PARKING BAYS
- PROPOSED SHARED USE BAYS (PERMIT HOLDERS & PAY & DISPLAY)
- PROPOSED STOP AND SHOP PLUS BAYS
- EXISTING DISABLED BADGE BAYS
- EXISTING LOADING BAYS
- EXISTING ELECTRIC VEHICLE BAYS
- EXISTING AMBULANCE BAYS
- EXISTING CAR CLUB BAYS
- EXISTING TAXI BAYS
- COMMERCIAL BUILDINGS, PLACES OF WORSHIP & SCHOOLS
- PROPOSED PERMIT PARKING AREAS
- EXISTING PRIVATE ROADS
- PROPOSED DOUBLE YELLOW LINES
- PROPOSED SINGLE YELLOW LINES
- EXISTING DOUBLE YELLOW LINES
- EXISTING SINGLE YELLOW LINES
- EXISTING ROAD MARKINGS
- REMOVE EXISTING ROAD MARKINGS
- EXISTING DROPPED KERBS

STREET FURNITURE

- LC LAMP COLUMN
- SP SIGN POST
- TP TELECOMMUNICATION POLE
- FH FIRE HYDRANT
- UB UTILITY BOX
- EVP ELECTRIC VEHICLE CHARGING POINT
- B BOLLARD
- TREE

0	25.10.24	PRELIMINARY DESIGN	SP	JJ	JJ
Rev	Date	Description	Drn	Chk	App



Project

GREENFORD TOWN
CONTROLLED PARKING ZONE

Drawing Title

PRELIMINARY DESIGN
SHEET 03 OF 16

Drawing Status

ISSUED FOR REVIEW

Drawn	Designed	Date	Scale	Size
SP	SP	25.10.24	NTS	A3
Drawing No. EAL1007_CS_GFT_XX_DR_0004				Rev 0



- LEGEND**
- PROPOSED CONTROLLED PARKING ZONE BOUNDARY
 - PROPOSED PARKING BAYS
 - EXISTING PARKING BAYS
 - PROPOSED PERMIT PARKING BAYS
 - PROPOSED SHARED USE BAYS (PERMIT HOLDERS & PAY & DISPLAY)
 - PROPOSED STOP AND SHOP PLUS BAYS
 - EXISTING DISABLED BADGE BAYS
 - EXISTING LOADING BAYS
 - EXISTING ELECTRIC VEHICLE BAYS
 - EXISTING AMBULANCE BAYS
 - EXISTING CAR CLUB BAYS
 - EXISTING TAXI BAYS
 - COMMERCIAL BUILDINGS, PLACES OF WORSHIP & SCHOOLS
 - PROPOSED PERMIT PARKING AREAS
 - EXISTING PRIVATE ROADS
 - PROPOSED DOUBLE YELLOW LINES
 - PROPOSED SINGLE YELLOW LINES
 - EXISTING DOUBLE YELLOW LINES
 - EXISTING SINGLE YELLOW LINES
 - EXISTING ROAD MARKINGS
 - REMOVE EXISTING ROAD MARKINGS
 - EXISTING DROPPED KERBS
- STREET FURNITURE**
- LC LAMP COLUMN
 - SP SIGN POST
 - TP TELECOMMUNICATION POLE
 - FH FIRE HYDRANT
 - UB UTILITY BOX
 - EVP ELECTRIC VEHICLE CHARGING POINT
 - B BOLLARD
 - TREE

0	25.10.24	PRELIMINARY DESIGN	SP	JJ	JJ
Rev	Date	Description	Drn	Chk	App




Project
GREENFORD TOWN
CONTROLLED PARKING ZONE

Drawing Title
PRELIMINARY DESIGN
SHEET 04 OF 16

Drawing Status
ISSUED FOR REVIEW

Drawn	Designed	Date	Scale	Size
SP	SP	25.10.24	NTS	A3
Drawing No. EAL1007_CS_GFT_XX_DR_0005				Rev 0

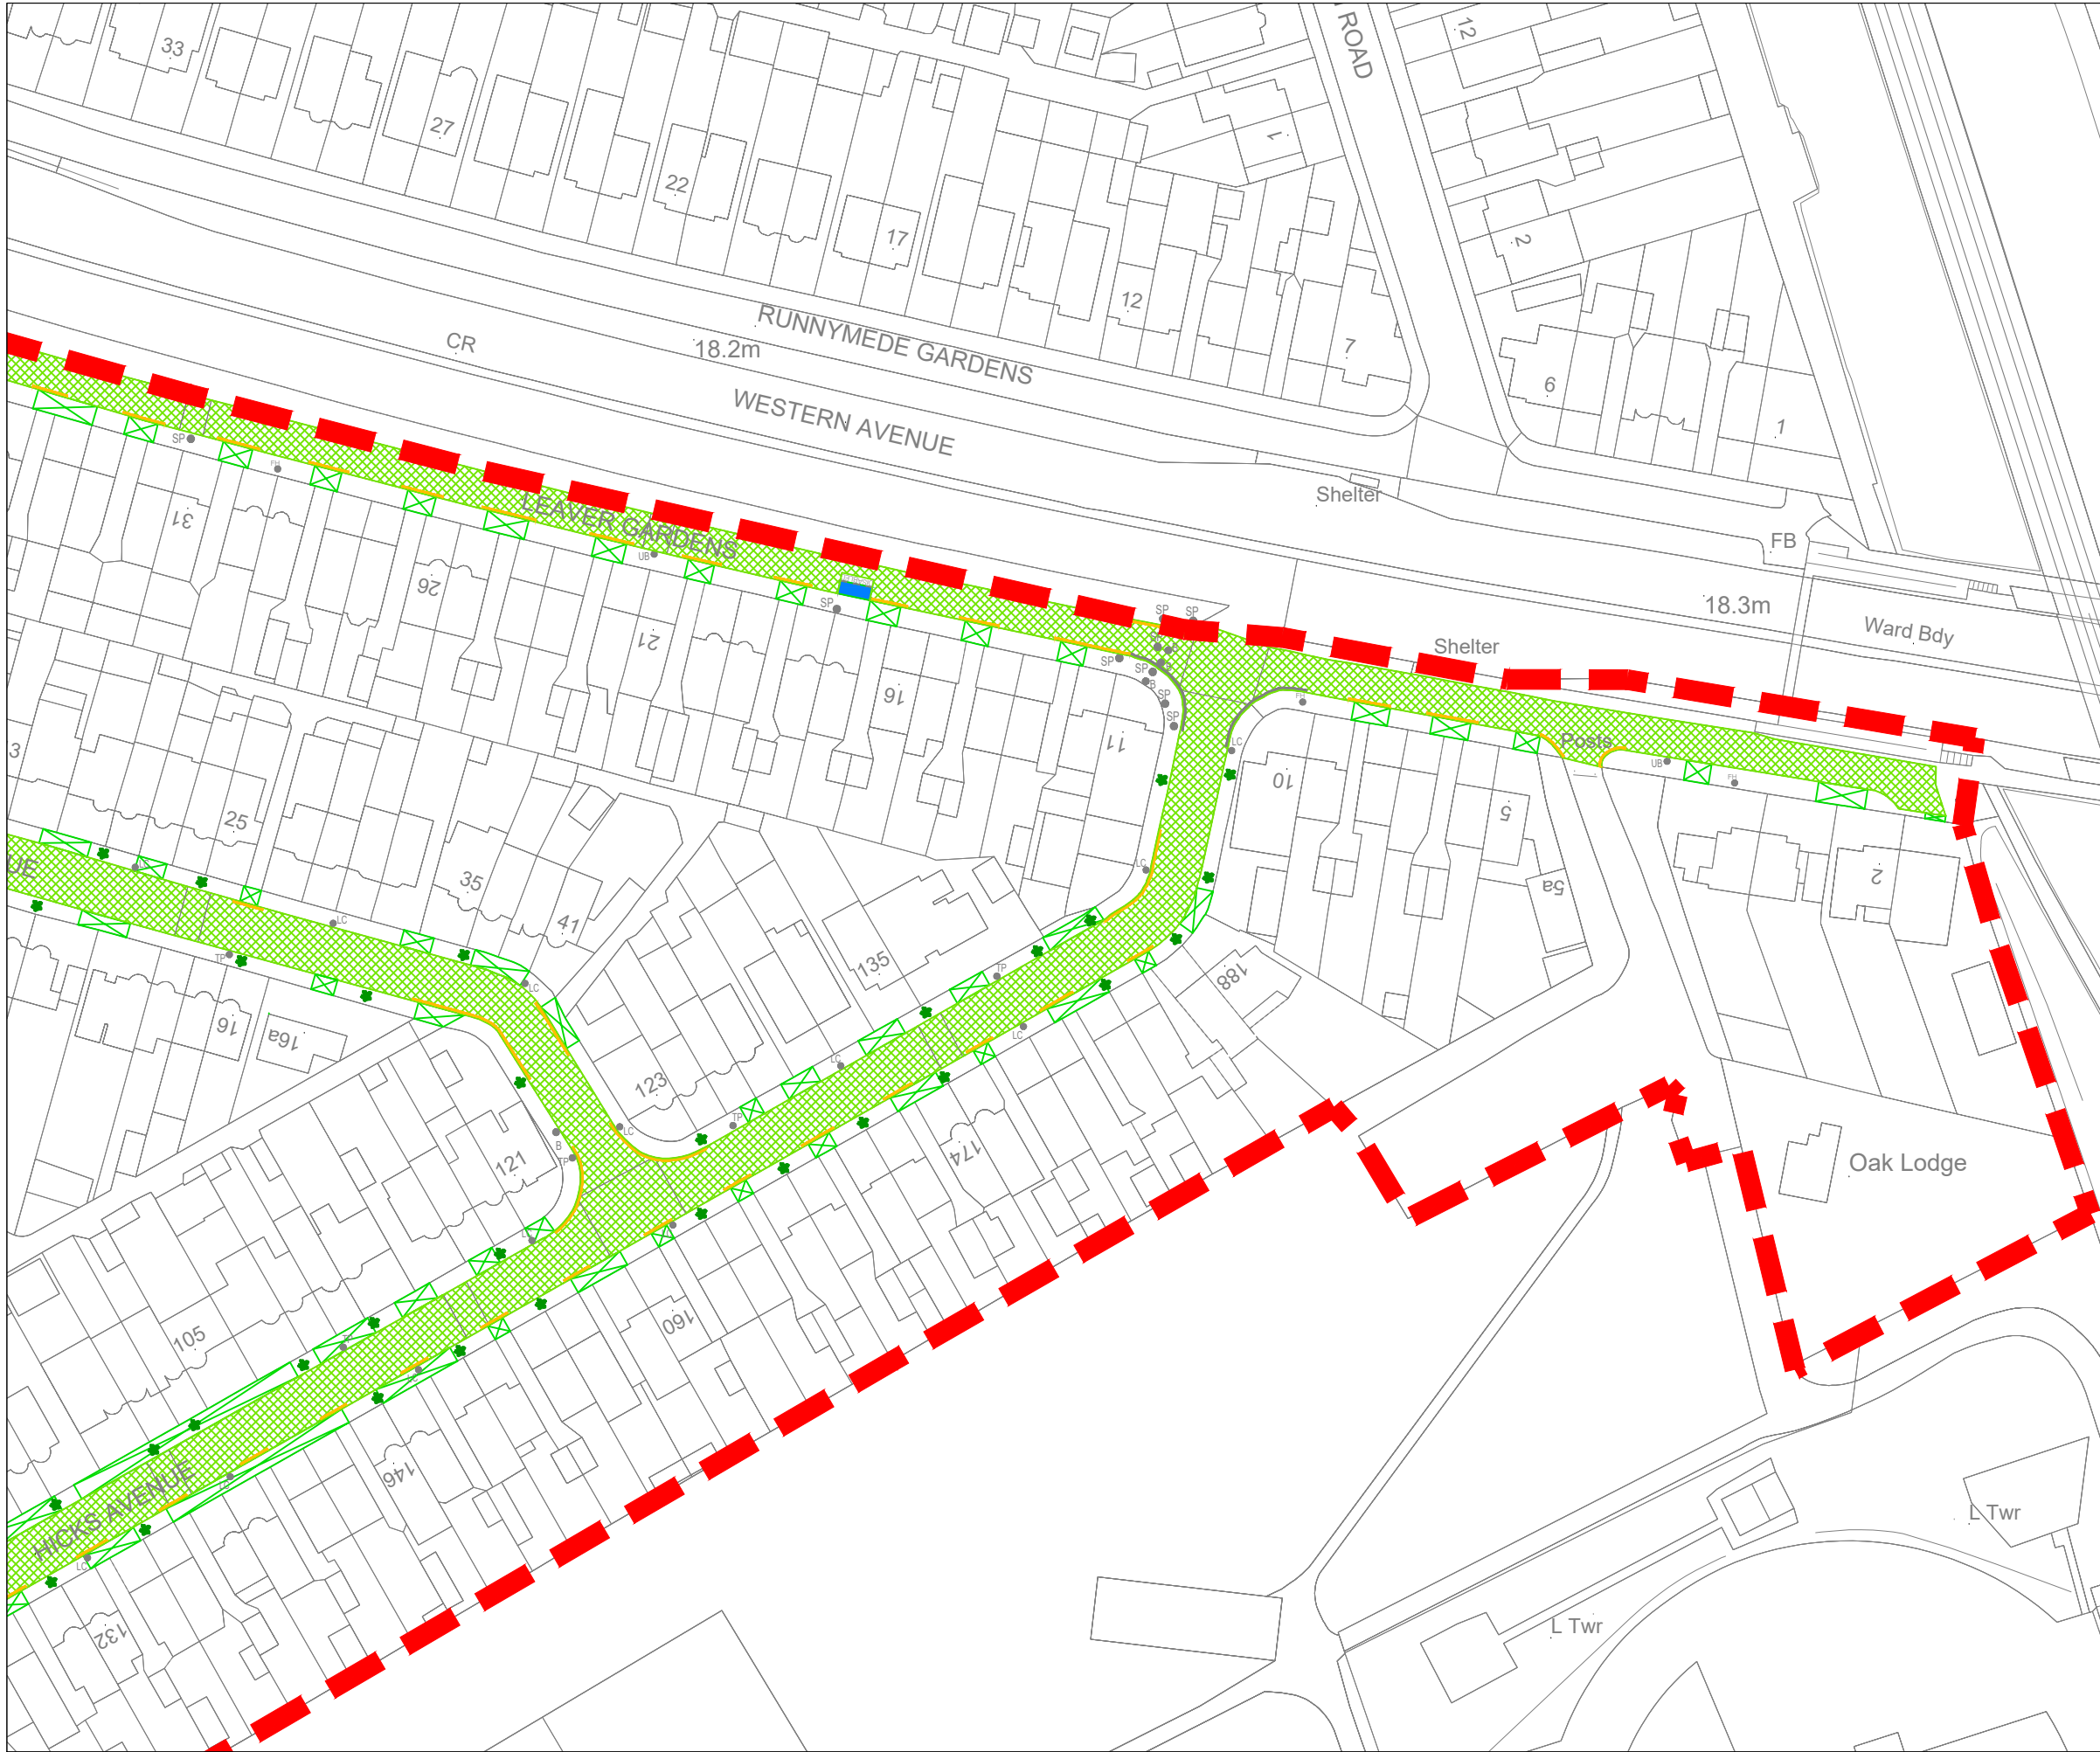

- LEGEND**
- PROPOSED CONTROLLED PARKING ZONE BOUNDARY
 - PROPOSED PARKING BAYS
 - EXISTING PARKING BAYS
 - PROPOSED PERMIT PARKING BAYS
 - PROPOSED SHARED USE BAYS (PERMIT HOLDERS & PAY & DISPLAY)
 - PROPOSED STOP AND SHOP PLUS BAYS
 - EXISTING DISABLED BADGE BAYS
 - EXISTING LOADING BAYS
 - EXISTING ELECTRIC VEHICLE BAYS
 - EXISTING AMBULANCE BAYS
 - EXISTING CAR CLUB BAYS
 - EXISTING TAXI BAYS
 - COMMERCIAL BUILDINGS, PLACES OF WORSHIP & SCHOOLS
 - PROPOSED PERMIT PARKING AREAS
 - EXISTING PRIVATE ROADS
 - PROPOSED DOUBLE YELLOW LINES
 - PROPOSED SINGLE YELLOW LINES
 - EXISTING DOUBLE YELLOW LINES
 - EXISTING SINGLE YELLOW LINES
 - EXISTING ROAD MARKINGS
 - REMOVE EXISTING ROAD MARKINGS
 - EXISTING DROPPED KERBS

- STREET FURNITURE**
- LC LAMP COLUMN
 - SP SIGN POST
 - TP TELECOMMUNICATION POLE
 - FH FIRE HYDRANT
 - UB UTILITY BOX
 - EVP ELECTRIC VEHICLE CHARGING POINT
 - B BOLLARD
 - TREE

0	25.10.24	PRELIMINARY DESIGN	SP	JJ	JJ
Rev	Date	Description	Drm	Chk	App




Project
GREENFORD TOWN
CONTROLLED PARKING ZONE

Drawing Title
PRELIMINARY DESIGN
SHEET 05 OF 16

Drawing Status
ISSUED FOR REVIEW

Drawn	Designed	Date	Scale	Size
SP	SP	25.10.24	NTS	A3
Drawing No. EAL1007_CS_GFT_XX_DR_0006				Rev 0

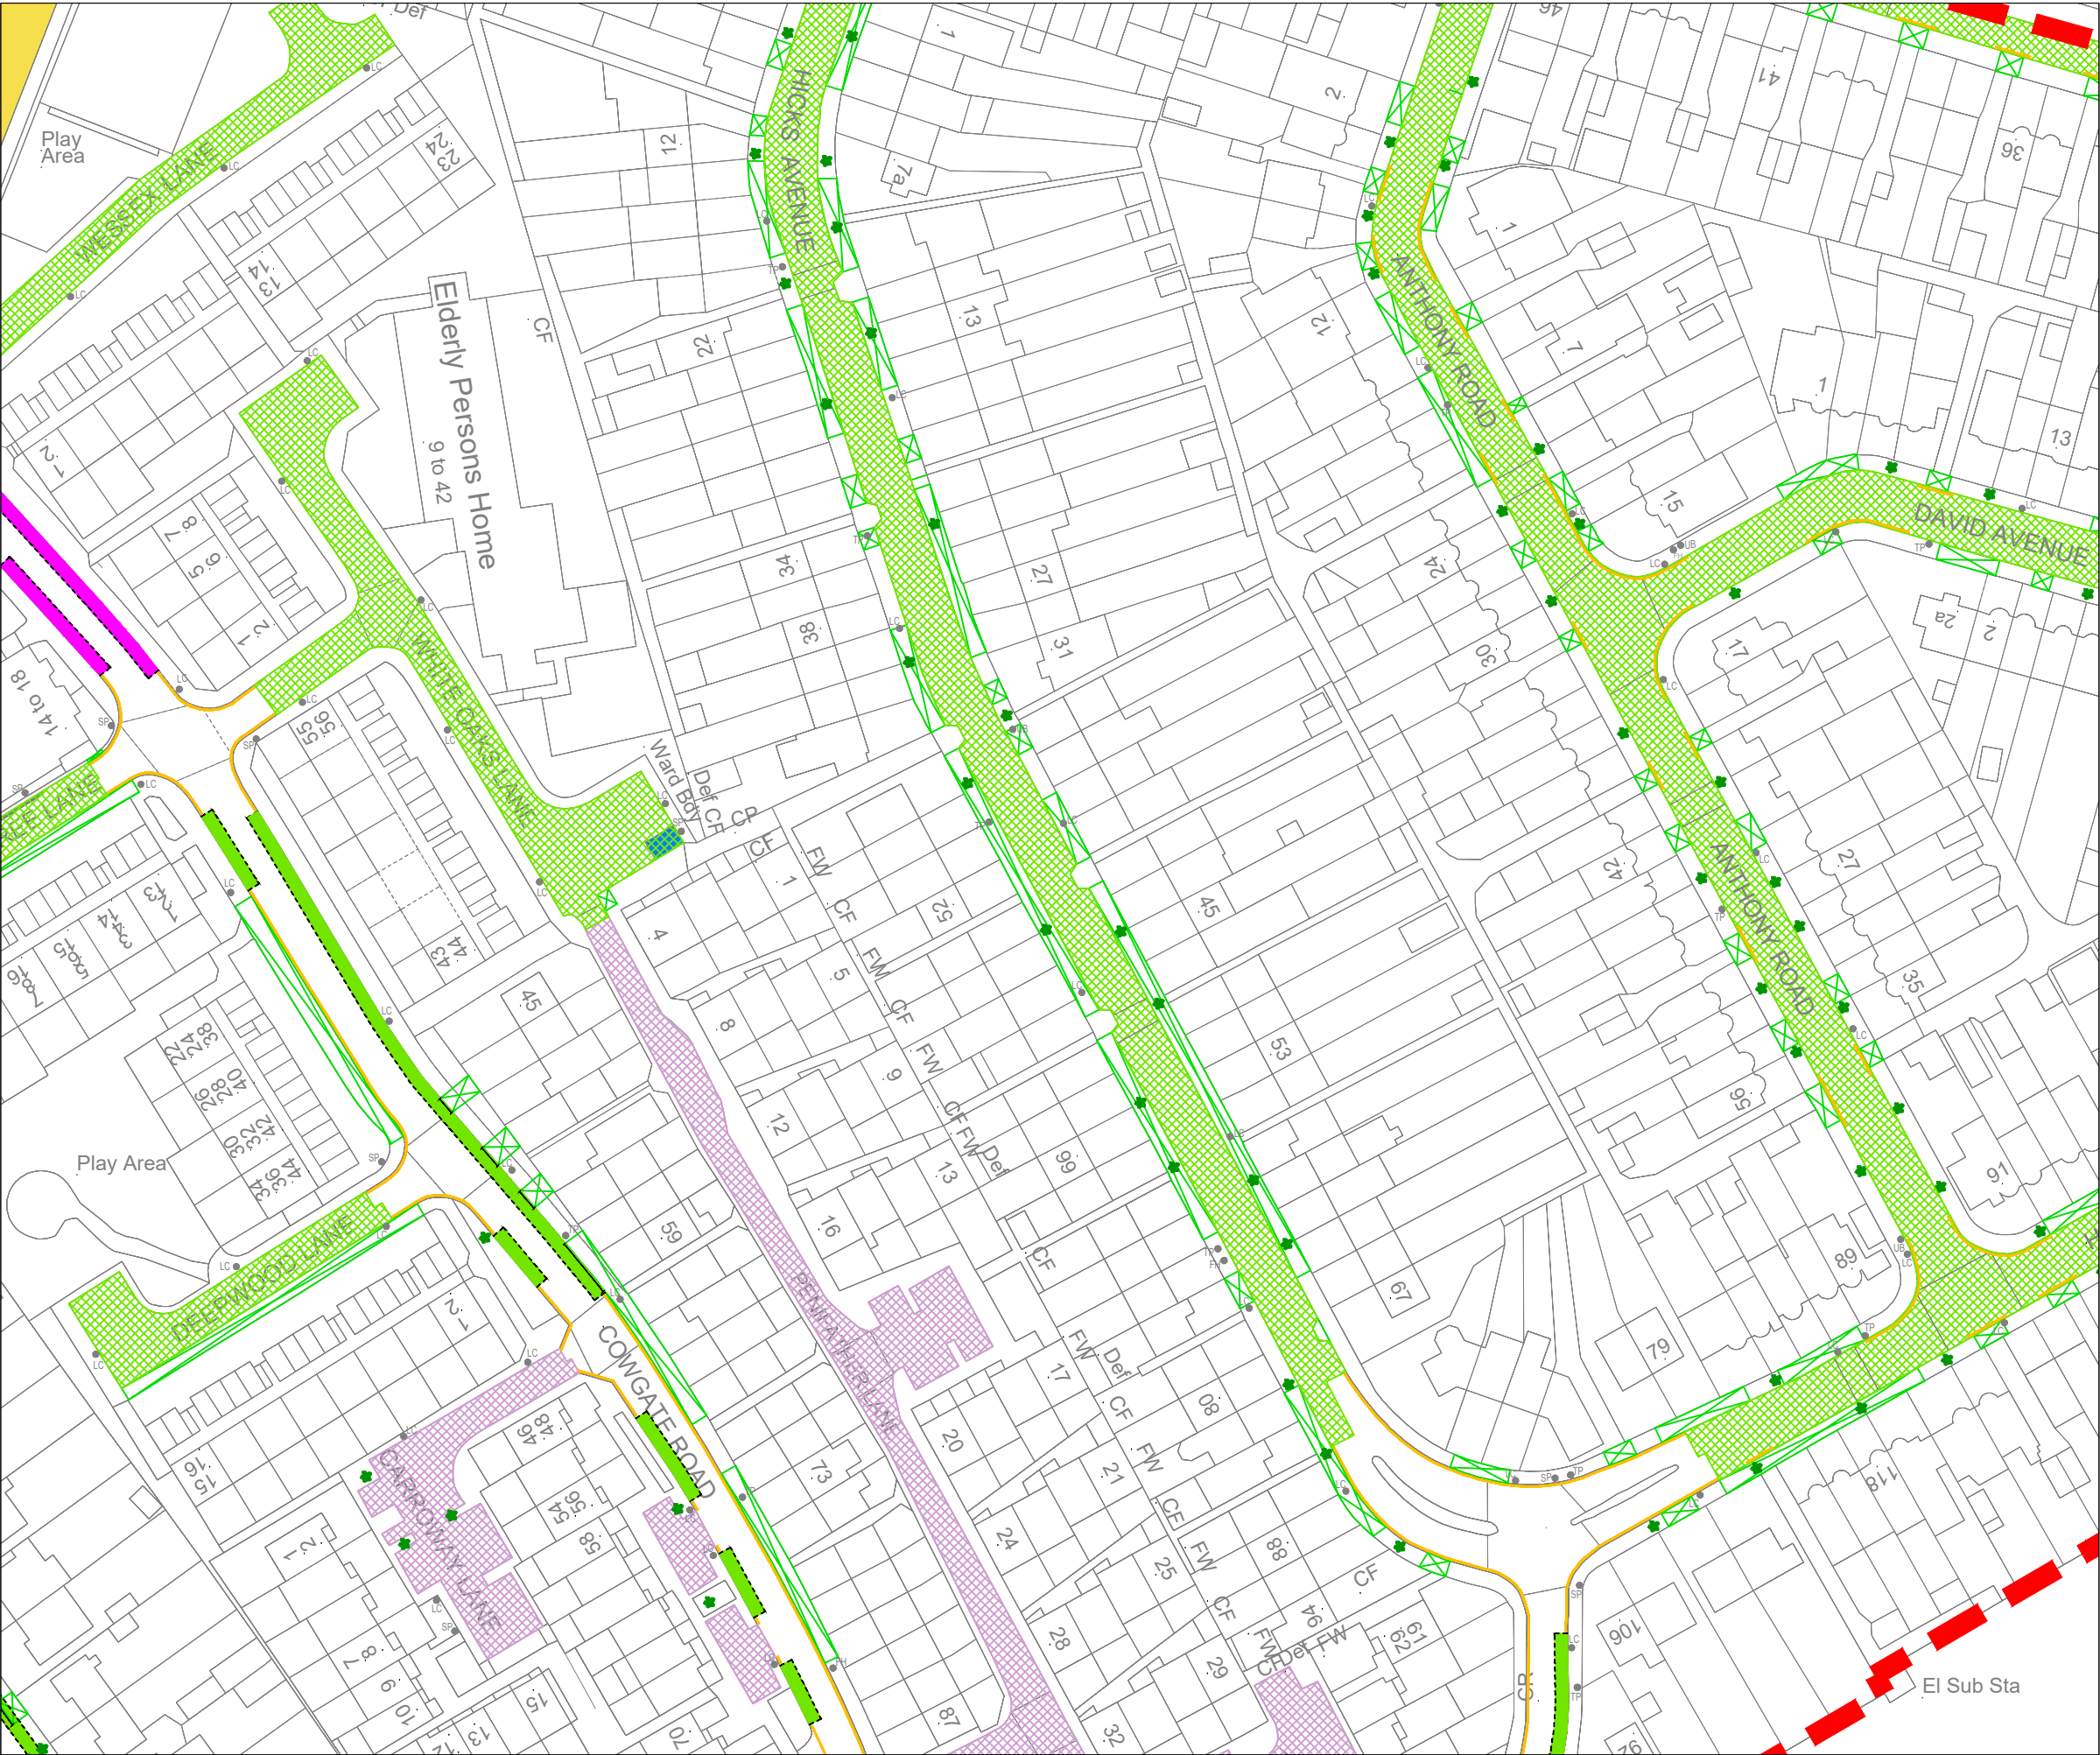

LEGEND

- PROPOSED CONTROLLED PARKING ZONE BOUNDARY
- PROPOSED PARKING BAYS
- EXISTING PARKING BAYS
- PROPOSED PERMIT PARKING BAYS
- PROPOSED SHARED USE BAYS (PERMIT HOLDERS & PAY & DISPLAY)
- PROPOSED STOP AND SHOP PLUS BAYS
- EXISTING DISABLED BADGE BAYS
- EXISTING LOADING BAYS
- EXISTING ELECTRIC VEHICLE BAYS
- EXISTING AMBULANCE BAYS
- EXISTING CAR CLUB BAYS
- EXISTING TAXI BAYS
- COMMERCIAL BUILDINGS, PLACES OF WORSHIP & SCHOOLS
- PROPOSED PERMIT PARKING AREAS
- EXISTING PRIVATE ROADS
- PROPOSED DOUBLE YELLOW LINES
- PROPOSED SINGLE YELLOW LINES
- EXISTING DOUBLE YELLOW LINES
- EXISTING SINGLE YELLOW LINES
- EXISTING ROAD MARKINGS
- REMOVE EXISTING ROAD MARKINGS
- EXISTING DROPPED KERBS

STREET FURNITURE

- LC LAMP COLUMN
- SP SIGN POST
- TP TELECOMMUNICATION POLE
- FH FIRE HYDRANT
- UB UTILITY BOX
- EVP ELECTRIC VEHICLE CHARGING POINT
- B BOLLARD
- TREE

0	25.10.24	PRELIMINARY DESIGN	SP	JJ	JJ
Rev	Date	Description	Drn	Chk	App



Client



Project

GREENFORD TOWN
CONTROLLED PARKING ZONE

Drawing Title


PRELIMINARY DESIGN
SHEET 06 OF 16

Drawing Status

ISSUED FOR REVIEW

Drawn	Designed	Date	Scale	Size
SP	SP	25.10.24	NTS	A3

Drawing No.	Rev
EAL1007_CS_GFT_XX_DR_0007	0

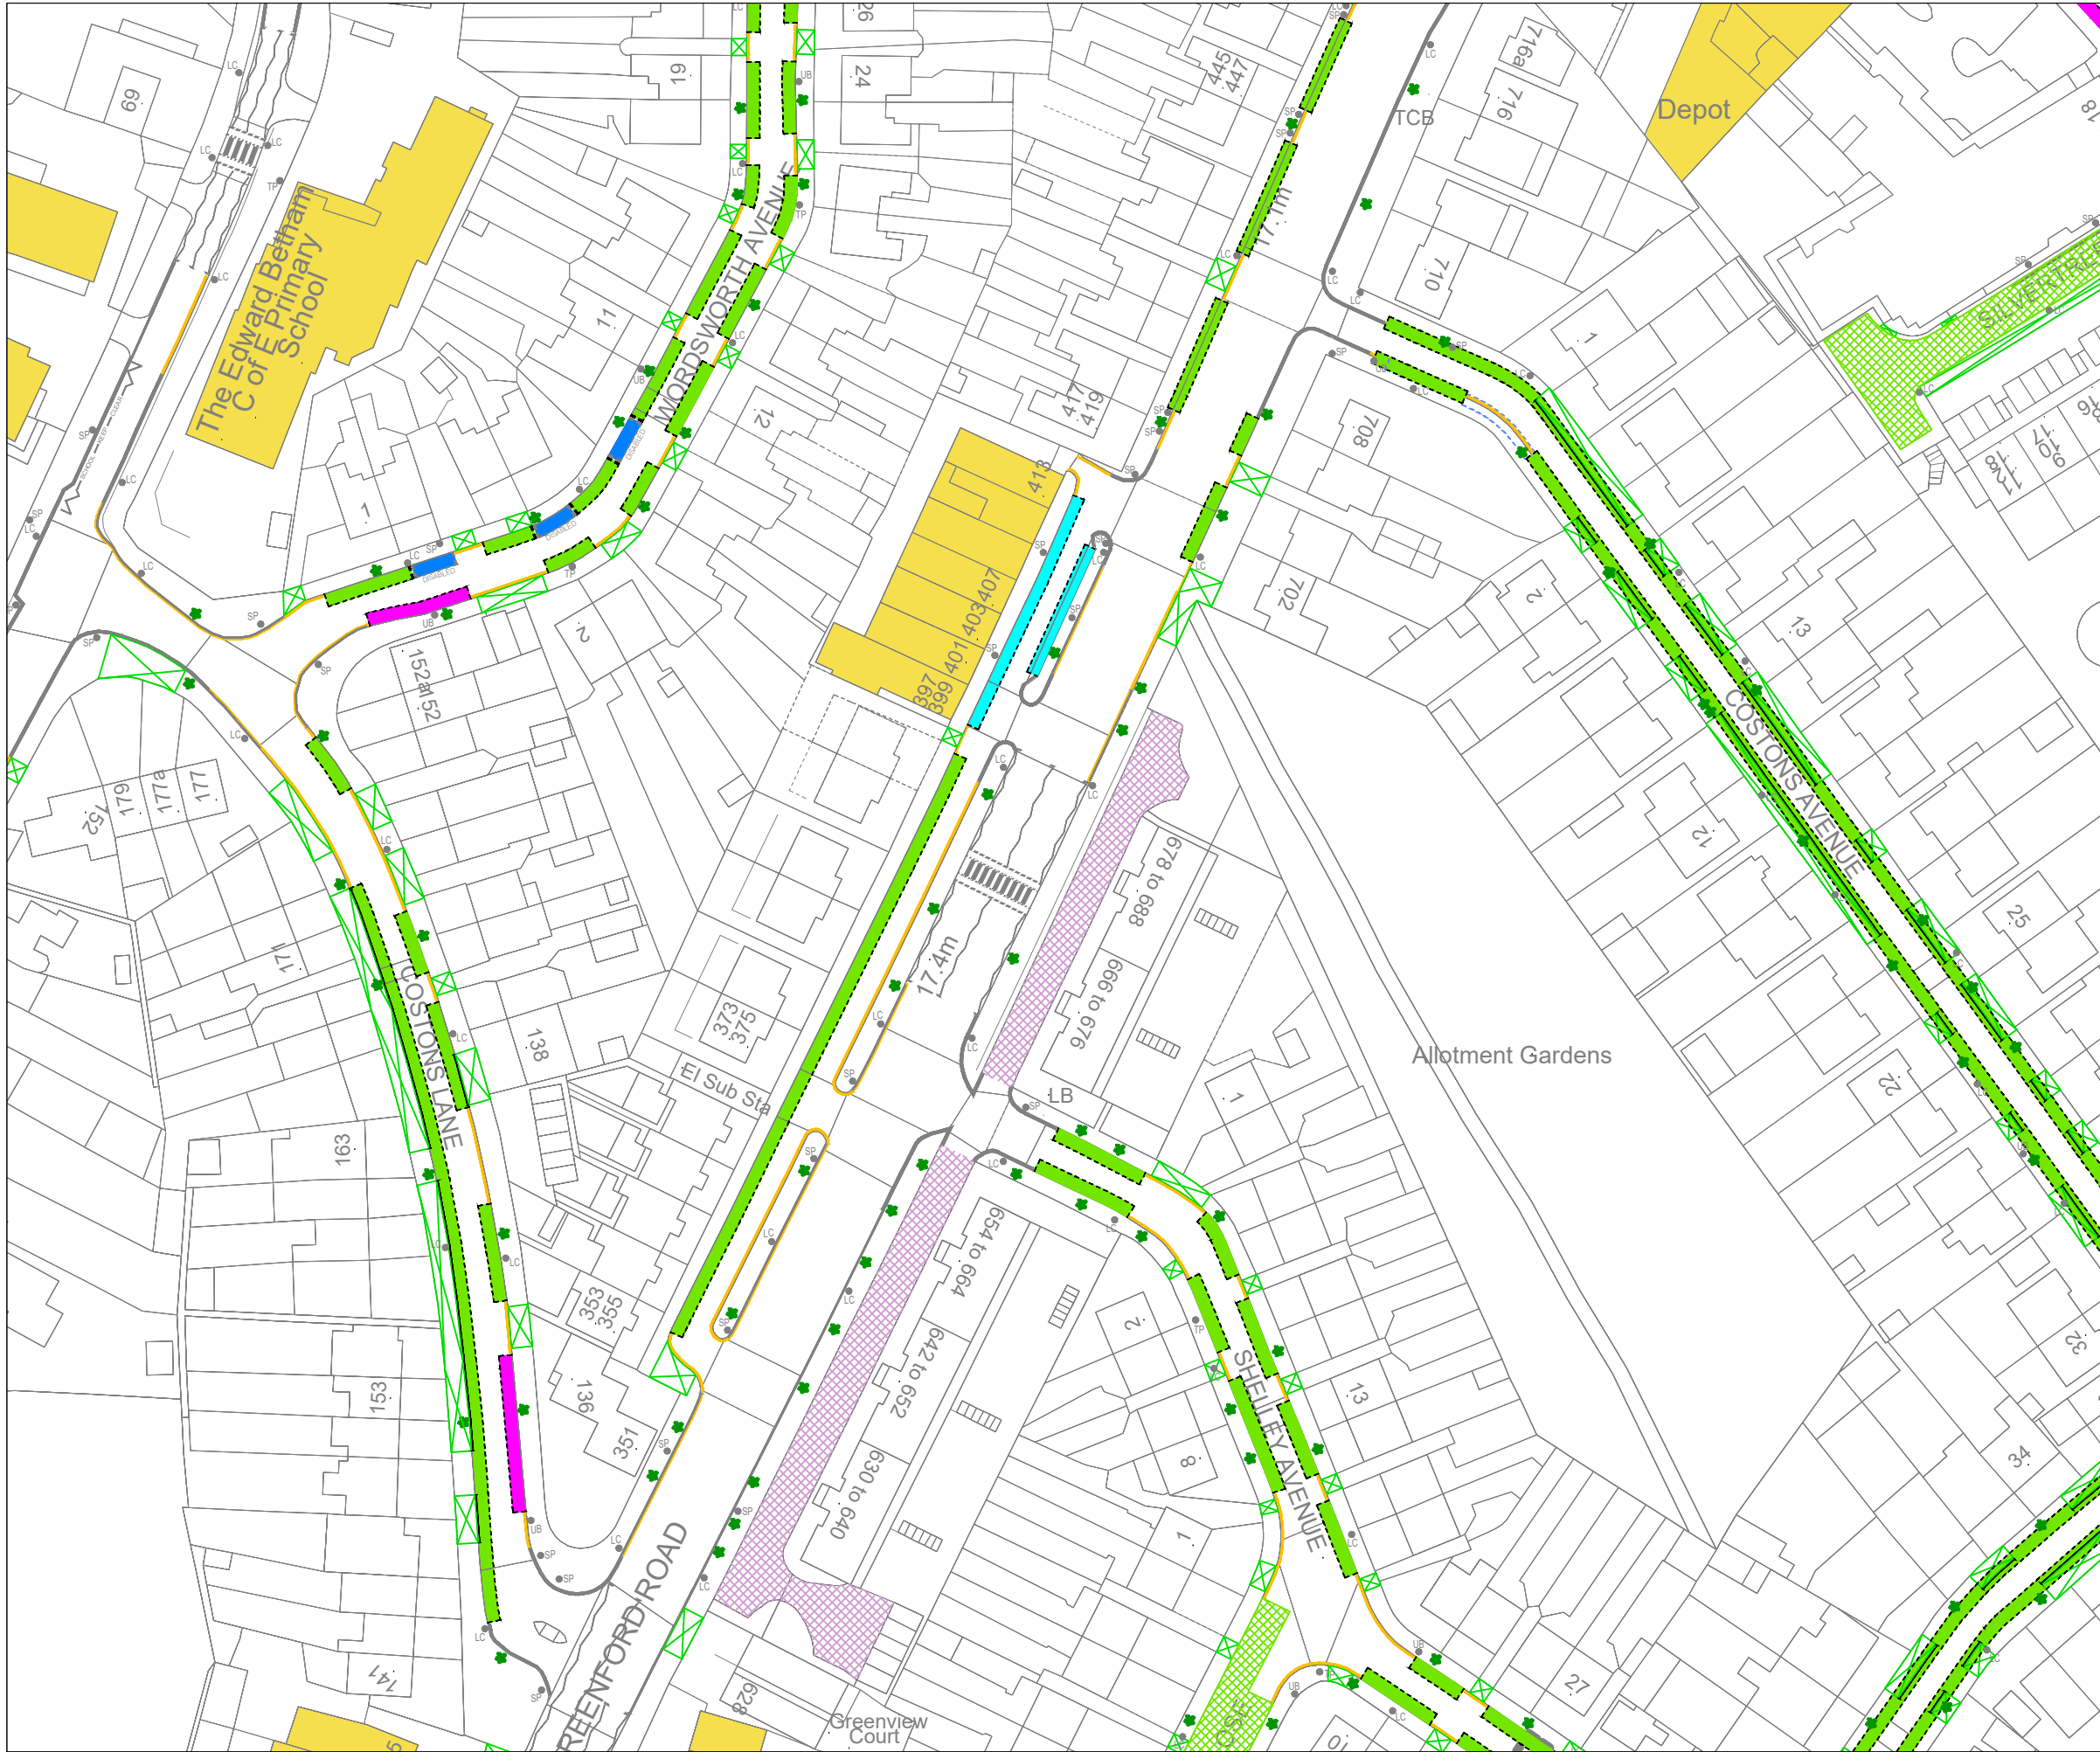

LEGEND

- PROPOSED CONTROLLED PARKING ZONE BOUNDARY
- PROPOSED PARKING BAYS
- EXISTING PARKING BAYS
- PROPOSED PERMIT PARKING BAYS
- PROPOSED SHARED USE BAYS (PERMIT HOLDERS & PAY & DISPLAY)
- PROPOSED STOP AND SHOP PLUS BAYS
- EXISTING DISABLED BADGE BAYS
- EXISTING LOADING BAYS
- EXISTING ELECTRIC VEHICLE BAYS
- EXISTING AMBULANCE BAYS
- EXISTING CAR CLUB BAYS
- EXISTING TAXI BAYS
- COMMERCIAL BUILDINGS, PLACES OF WORSHIP & SCHOOLS
- PROPOSED PERMIT PARKING AREAS
- EXISTING PRIVATE ROADS
- PROPOSED DOUBLE YELLOW LINES
- PROPOSED SINGLE YELLOW LINES
- EXISTING DOUBLE YELLOW LINES
- EXISTING SINGLE YELLOW LINES
- EXISTING ROAD MARKINGS
- REMOVE EXISTING ROAD MARKINGS
- EXISTING DROPPED KERBS

STREET FURNITURE

- LC LAMP COLUMN
- SP SIGN POST
- TP TELECOMMUNICATION POLE
- FH FIRE HYDRANT
- UB UTILITY BOX
- EVP ELECTRIC VEHICLE CHARGING POINT
- B BOLLARD
- TREE

0	25.10.24	PRELIMINARY DESIGN	SP	JJ	JJ
Rev	Date	Description	Drn	Chk	App



Client

Project

GREENFORD TOWN
CONTROLLED PARKING ZONE


Drawing Title

PRELIMINARY DESIGN
SHEET 07 OF 16

Drawing Status

ISSUED FOR REVIEW

Drawn	Designed	Date	Scale	Size
SP	SP	25.10.24	NTS	A3
Drawing No.				Rev
EAL1007_CS_GFT_XX_DR_0008				0

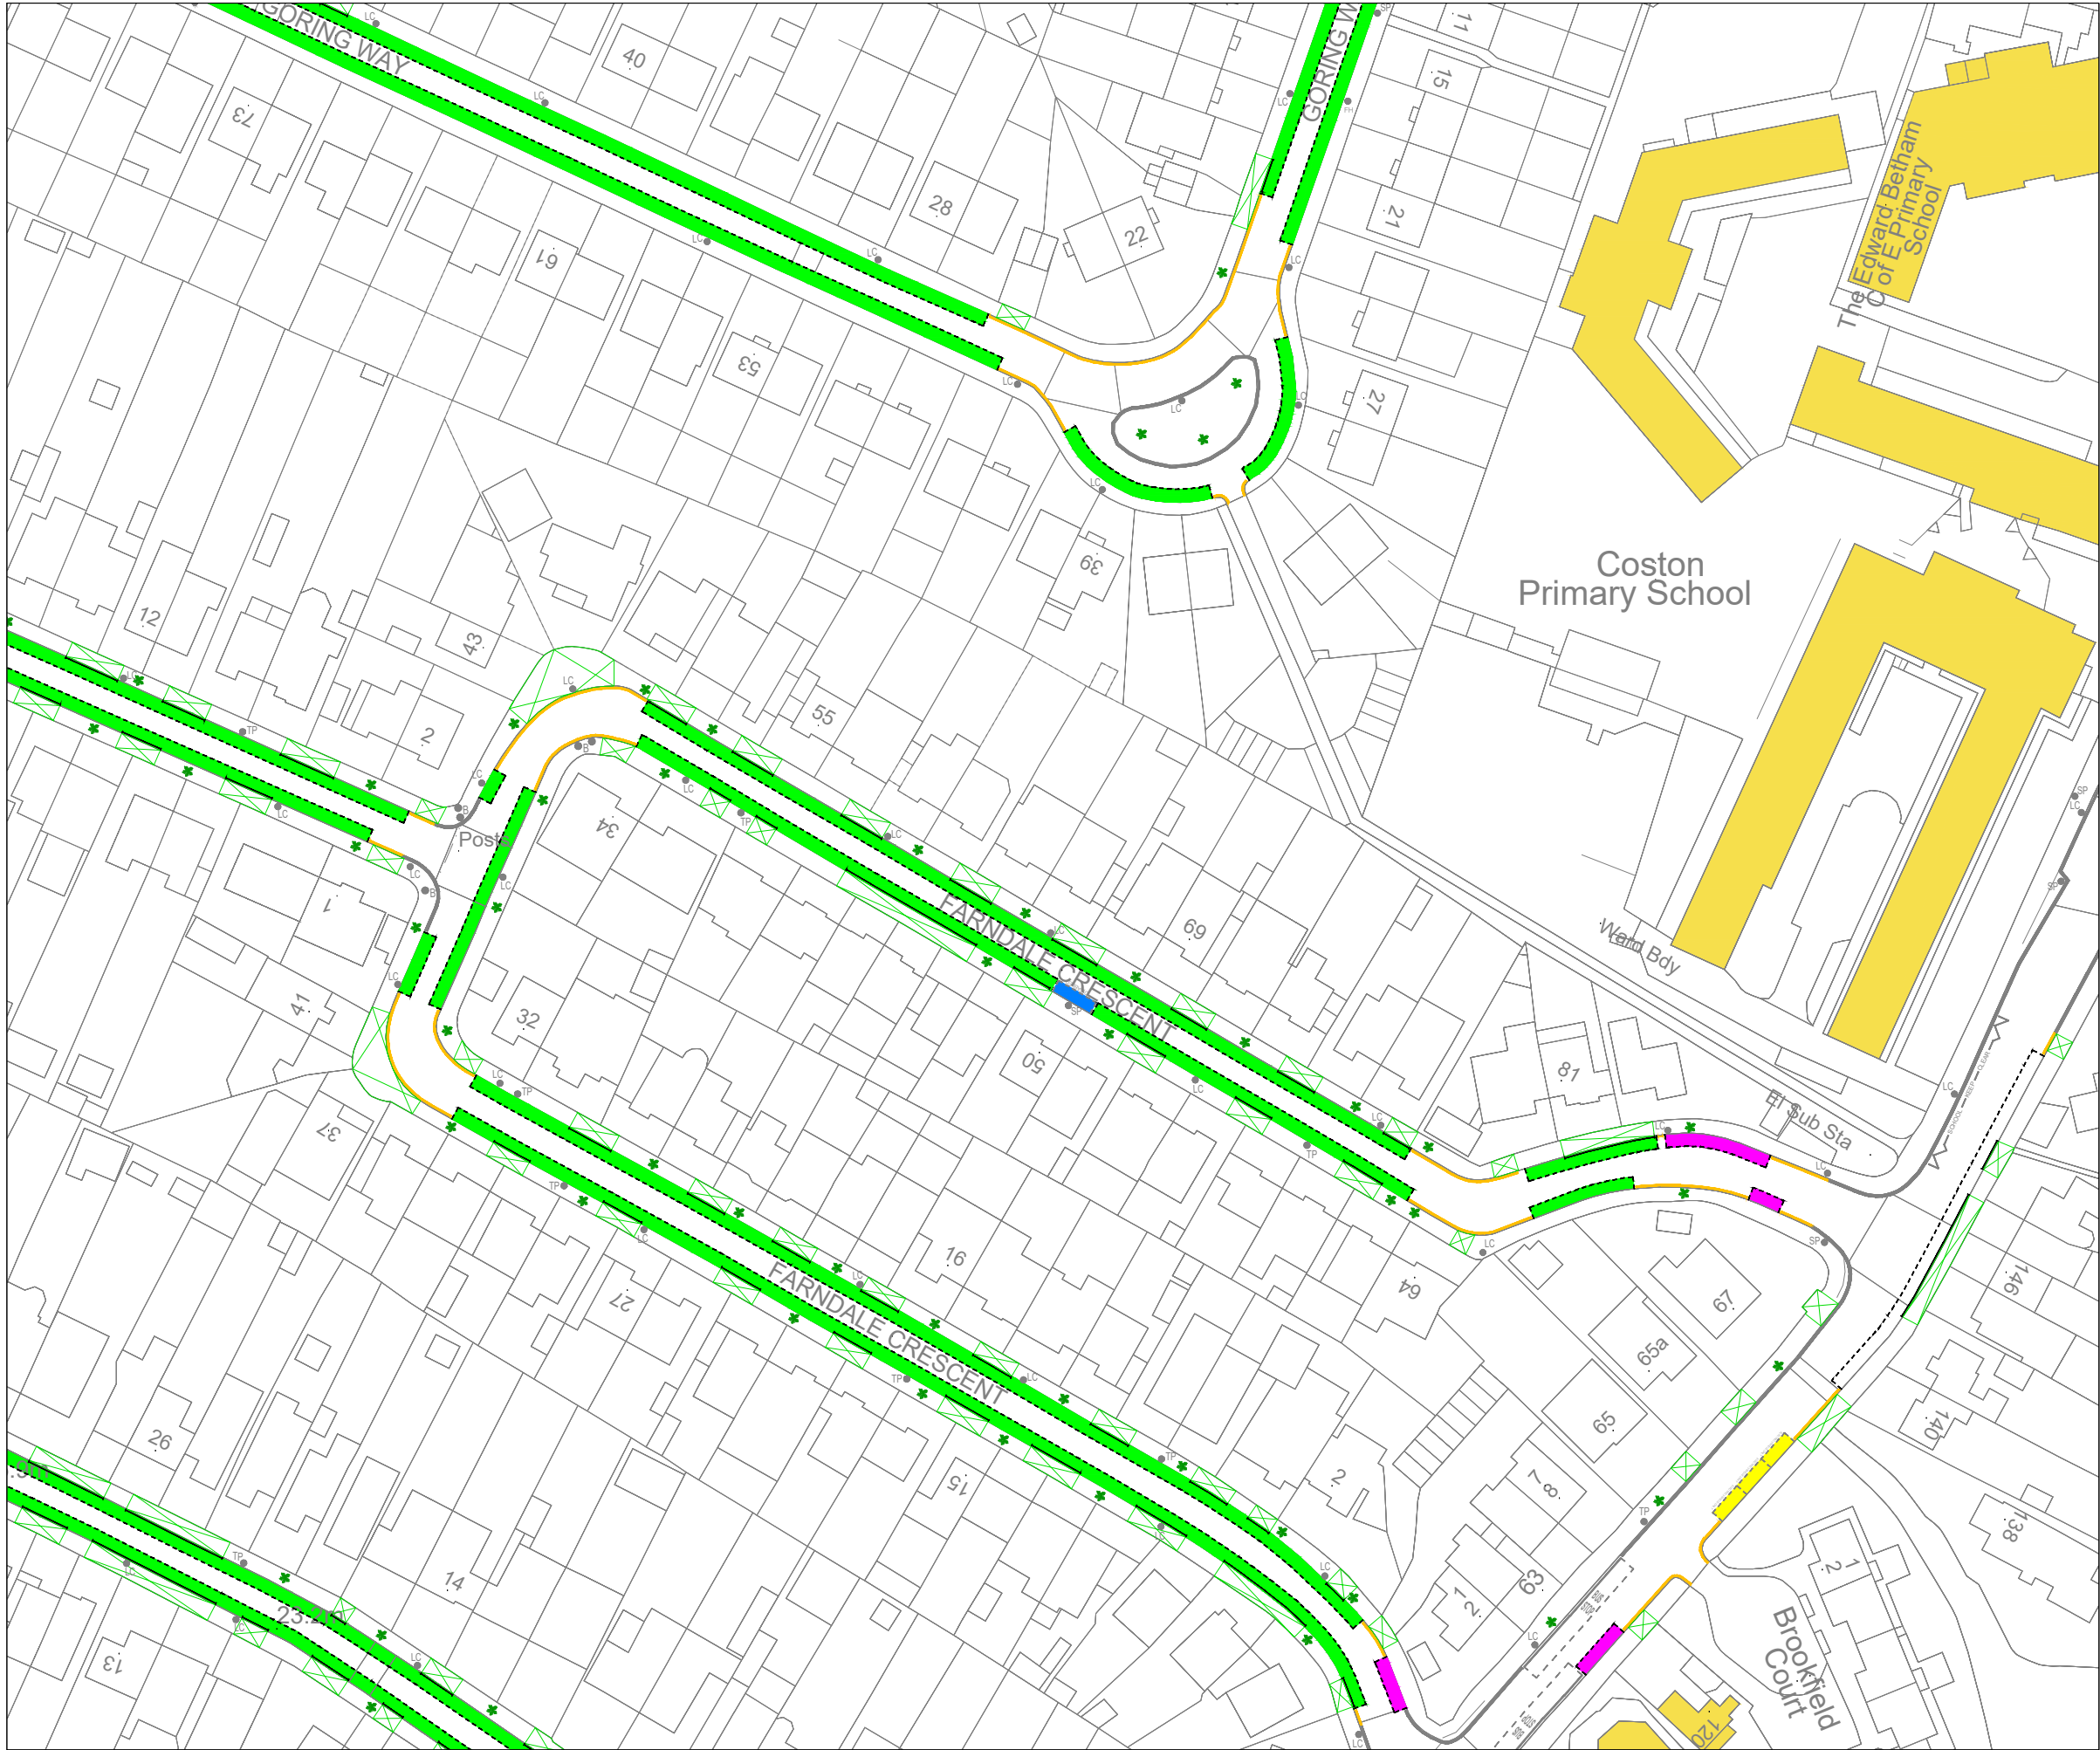

- LEGEND**
- PROPOSED CONTROLLED PARKING ZONE BOUNDARY
 - PROPOSED PARKING BAYS
 - EXISTING PARKING BAYS
 - PROPOSED PERMIT PARKING BAYS
 - PROPOSED SHARED USE BAYS (PERMIT HOLDERS & PAY & DISPLAY)
 - PROPOSED STOP AND SHOP PLUS BAYS
 - EXISTING DISABLED BADGE BAYS
 - EXISTING LOADING BAYS
 - EXISTING ELECTRIC VEHICLE BAYS
 - EXISTING AMBULANCE BAYS
 - EXISTING CAR CLUB BAYS
 - EXISTING TAXI BAYS
 - COMMERCIAL BUILDINGS, PLACES OF WORSHIP & SCHOOLS
 - PROPOSED PERMIT PARKING AREAS
 - EXISTING PRIVATE ROADS
 - PROPOSED DOUBLE YELLOW LINES
 - PROPOSED SINGLE YELLOW LINES
 - EXISTING DOUBLE YELLOW LINES
 - EXISTING SINGLE YELLOW LINES
 - EXISTING ROAD MARKINGS
 - REMOVE EXISTING ROAD MARKINGS
 - EXISTING DROPPED KERBS

- STREET FURNITURE**
- LC LAMP COLUMN
 - SP SIGN POST
 - TP TELECOMMUNICATION POLE
 - FH FIRE HYDRANT
 - UB UTILITY BOX
 - EVP ELECTRIC VEHICLE CHARGING POINT
 - B BOLLARD
 - TREE

0	25.10.24	PRELIMINARY DESIGN	SP	JJ	JJ
Rev	Date	Description	Drn	Chk	App




Project
GREENFORD TOWN
CONTROLLED PARKING ZONE

Drawing Title
PRELIMINARY DESIGN
SHEET 08 OF 16

Drawing Status
ISSUED FOR REVIEW

Drawn	Designed	Date	Scale	Size
SP	SP	25.10.24	NTS	A3
Drawing No.				Rev
EAL1007_CS_GFT_XX_DR_0009				0

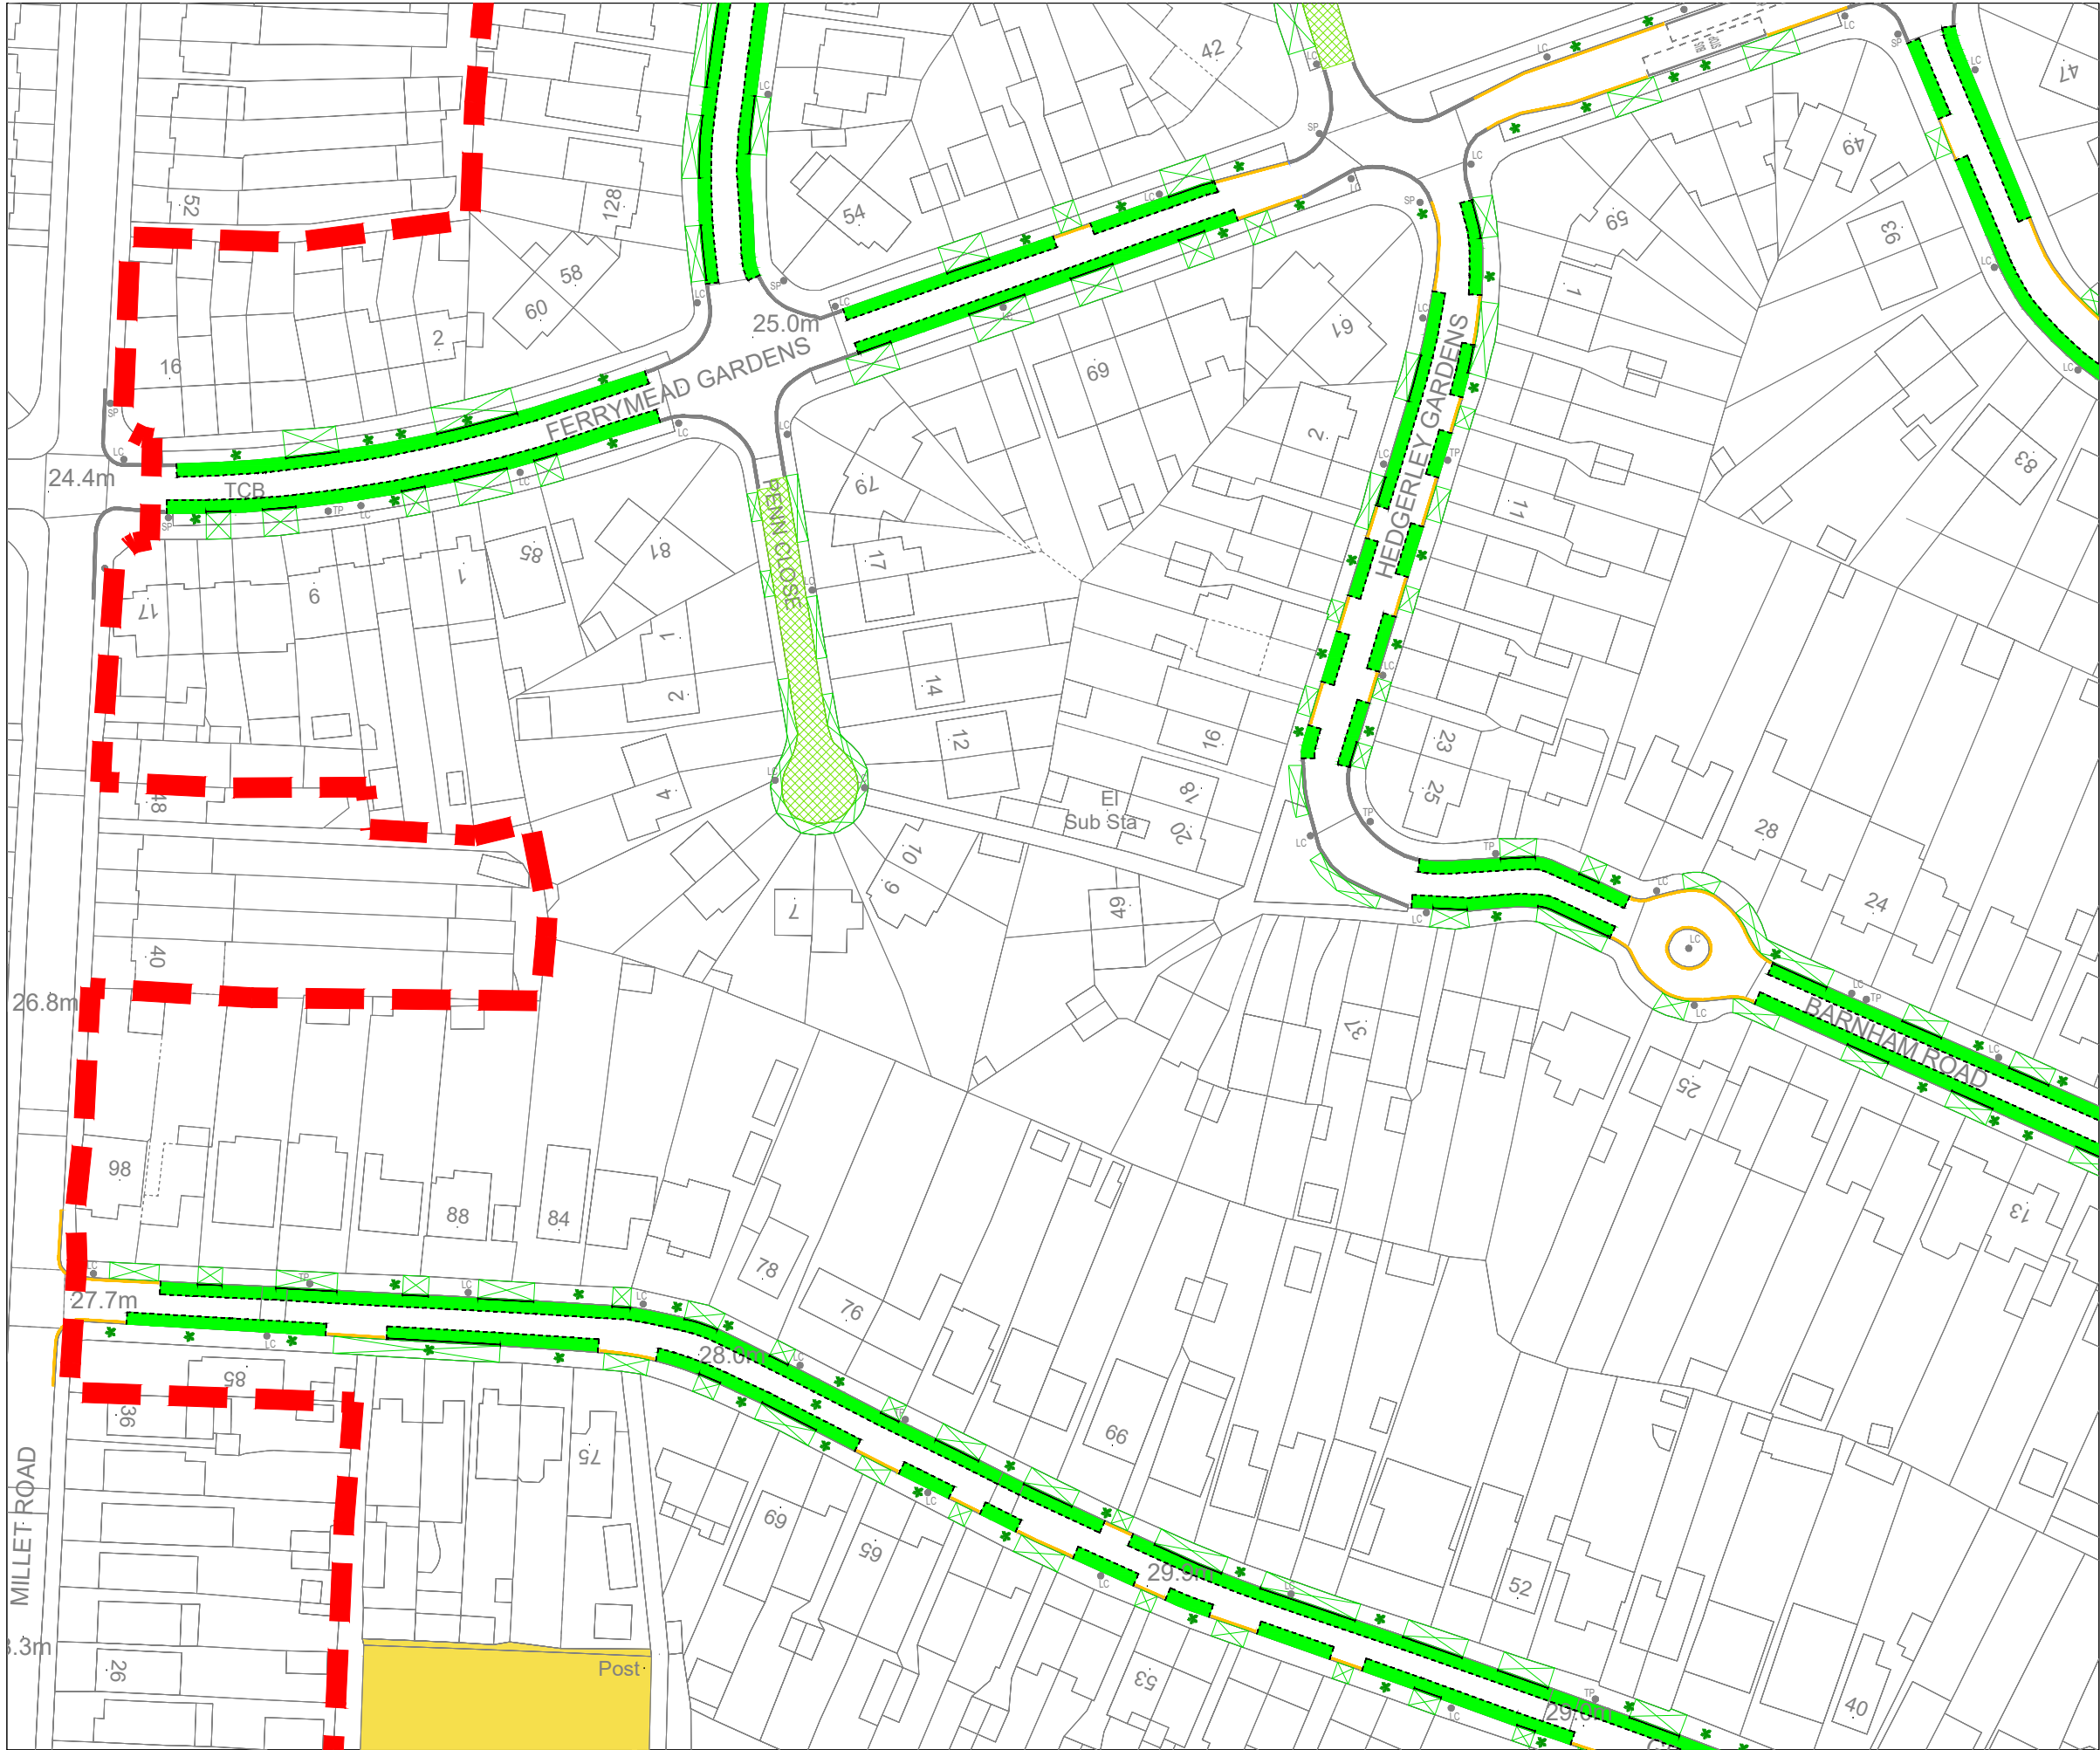

LEGEND

- PROPOSED CONTROLLED PARKING ZONE BOUNDARY
- PROPOSED PARKING BAYS
- EXISTING PARKING BAYS
- PROPOSED PERMIT PARKING BAYS
- PROPOSED SHARED USE BAYS (PERMIT HOLDERS & PAY & DISPLAY)
- PROPOSED STOP AND SHOP PLUS BAYS
- EXISTING DISABLED BADGE BAYS
- EXISTING LOADING BAYS
- EXISTING ELECTRIC VEHICLE BAYS
- EXISTING AMBULANCE BAYS
- EXISTING CAR CLUB BAYS
- EXISTING TAXI BAYS
- COMMERCIAL BUILDINGS, PLACES OF WORSHIP & SCHOOLS
- PROPOSED PERMIT PARKING AREAS
- EXISTING PRIVATE ROADS
- PROPOSED DOUBLE YELLOW LINES
- PROPOSED SINGLE YELLOW LINES
- EXISTING DOUBLE YELLOW LINES
- EXISTING SINGLE YELLOW LINES
- EXISTING ROAD MARKINGS
- REMOVE EXISTING ROAD MARKINGS
- EXISTING DROPPED KERBS

STREET FURNITURE

- LC LAMP COLUMN
- SP SIGN POST
- TP TELECOMMUNICATION POLE
- FH FIRE HYDRANT
- UB UTILITY BOX
- EVP ELECTRIC VEHICLE CHARGING POINT
- B BOLLARD
- TREE

0	25.10.24	PRELIMINARY DESIGN	SP	JJ	JJ
Rev	Date	Description	Drm	Chk	App



Client

Ealing
www.ealing.gov.uk

Project

GREENFORD TOWN
CONTROLLED PARKING ZONE

Drawing Title

PRELIMINARY DESIGN
SHEET 09 OF 16

Drawing Status

ISSUED FOR REVIEW


Drawn	Designed	Date	Scale	Size
SP	SP	25.10.24	NTS	A3

Drawing No.

EAL1007_CS_GFT_XX_DR_0010

Rev

0

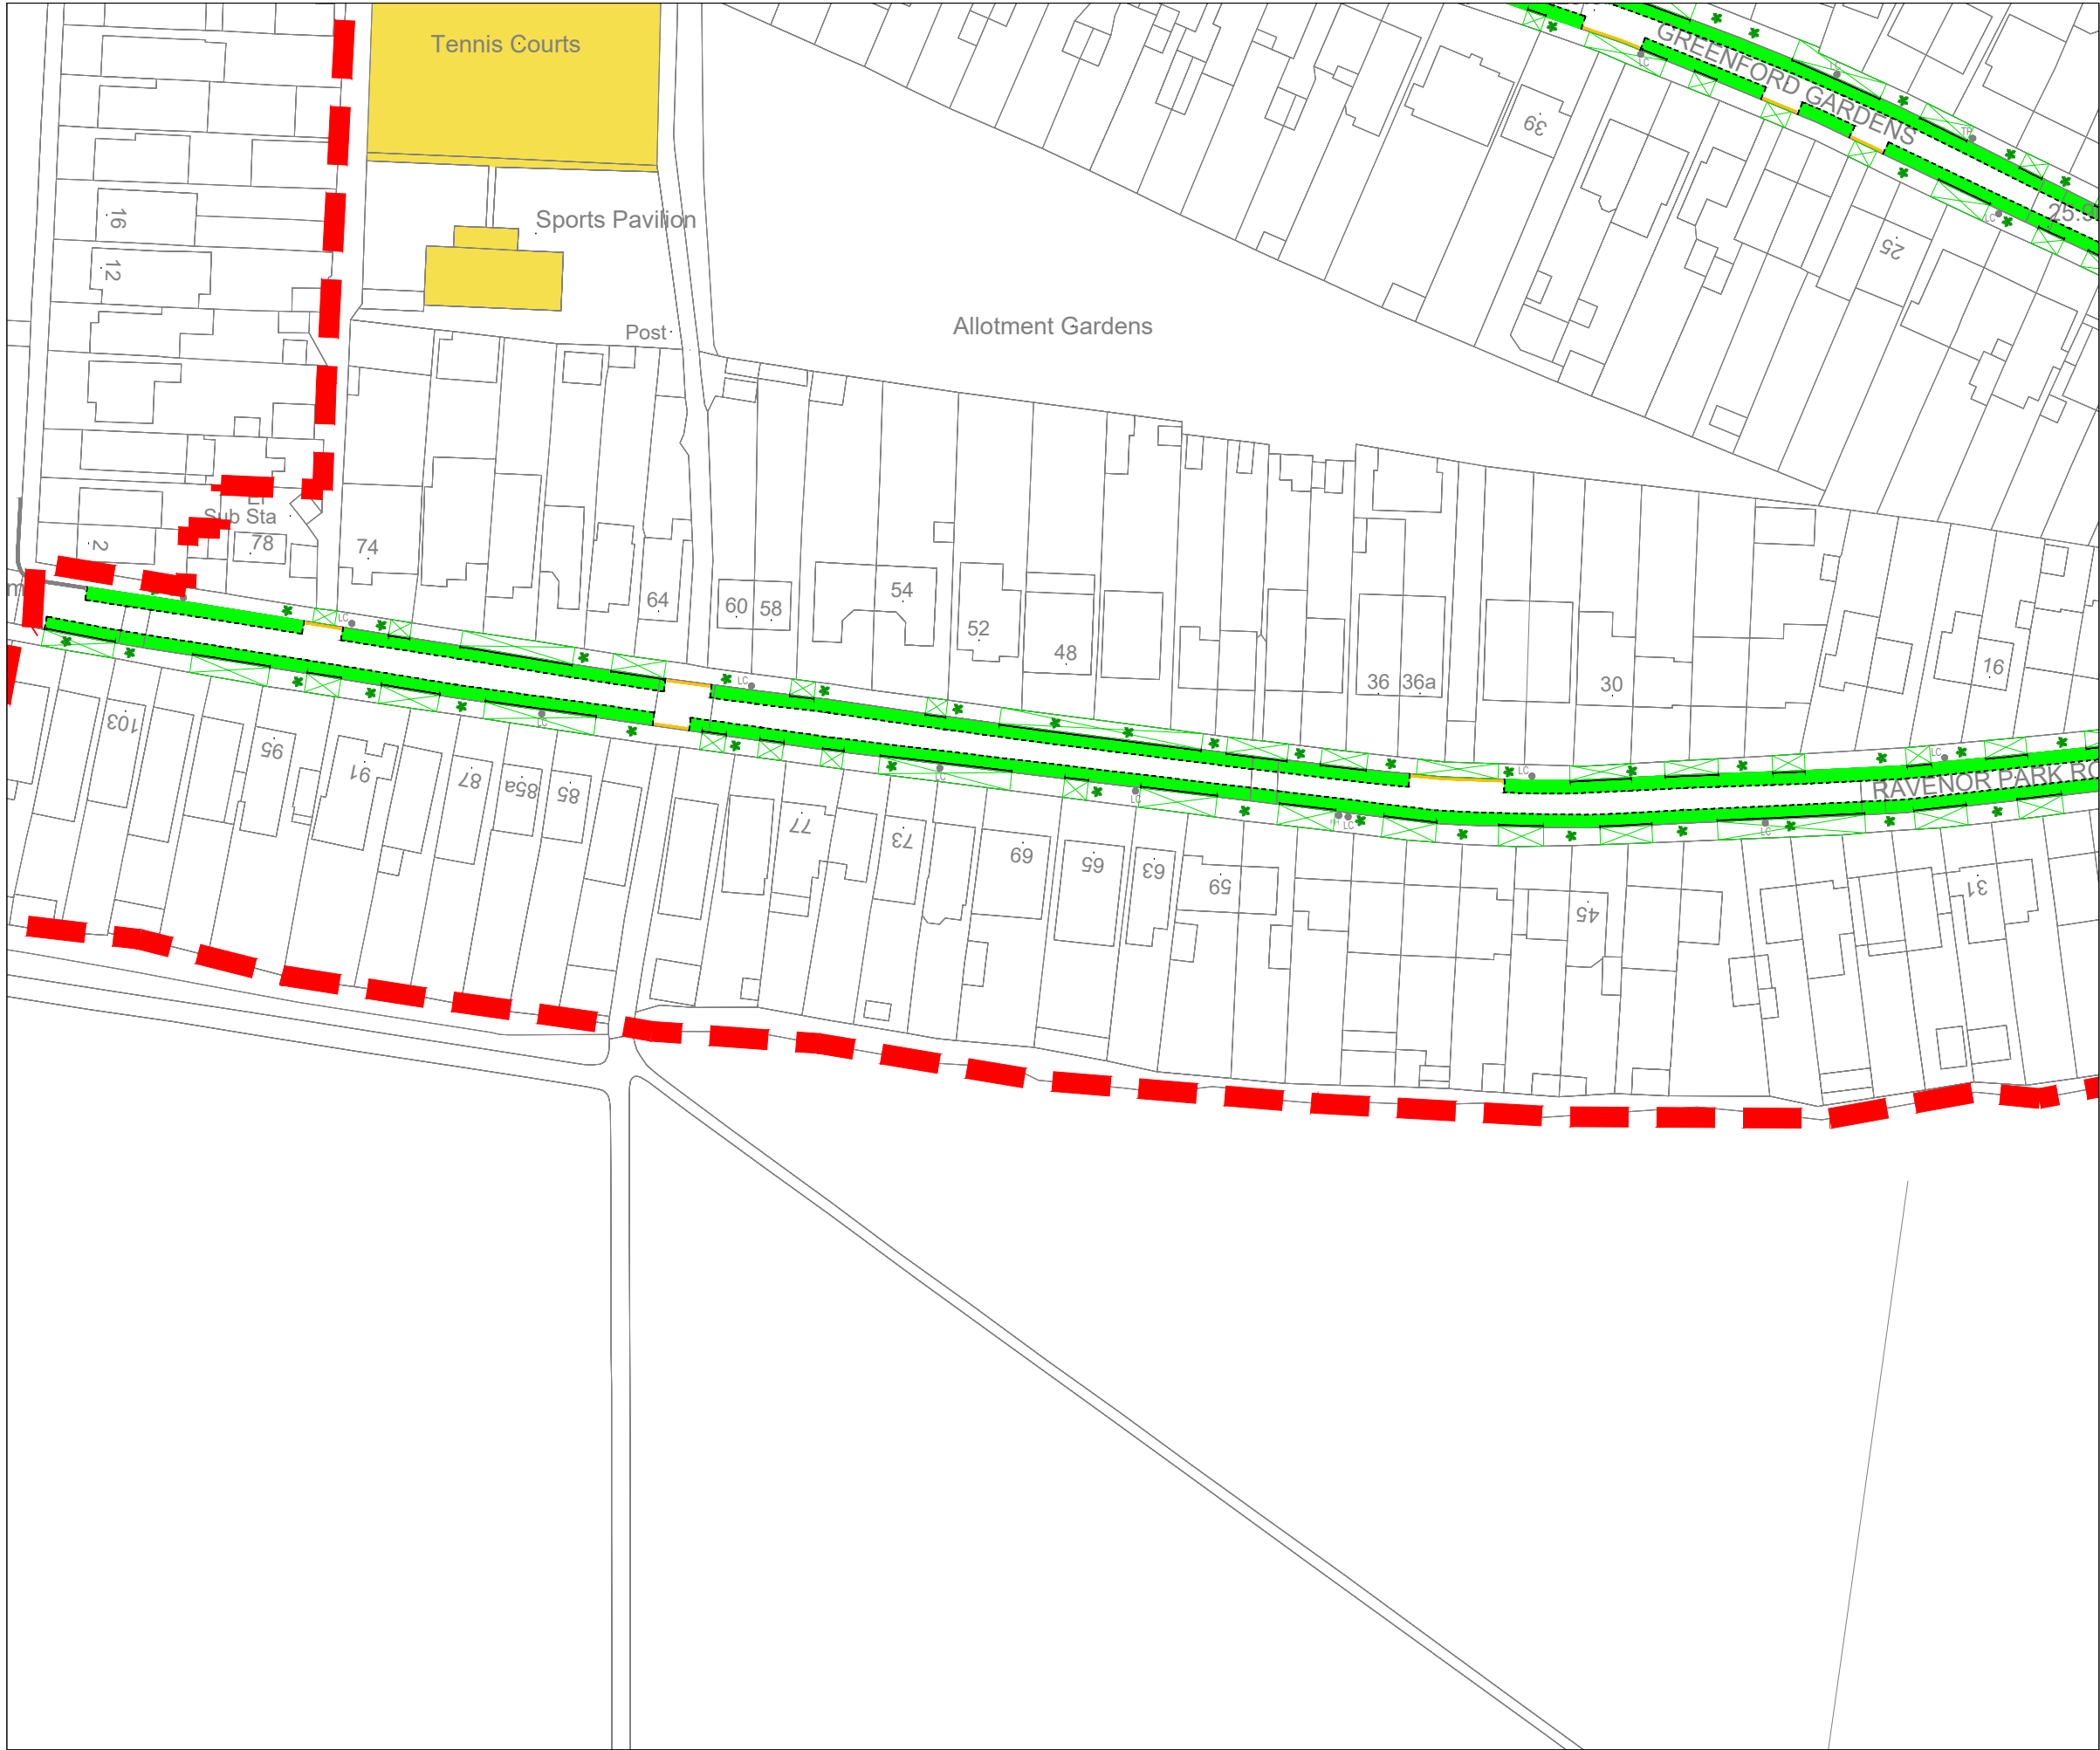

LEGEND

- PROPOSED CONTROLLED PARKING ZONE BOUNDARY
- PROPOSED PARKING BAYS
- EXISTING PARKING BAYS
- PROPOSED PERMIT PARKING BAYS
- PROPOSED SHARED USE BAYS (PERMIT HOLDERS & PAY & DISPLAY)
- PROPOSED STOP AND SHOP PLUS BAYS
- EXISTING DISABLED BADGE BAYS
- EXISTING LOADING BAYS
- EXISTING ELECTRIC VEHICLE BAYS
- EXISTING AMBULANCE BAYS
- EXISTING CAR CLUB BAYS
- EXISTING TAXI BAYS
- COMMERCIAL BUILDINGS, PLACES OF WORSHIP & SCHOOLS
- PROPOSED PERMIT PARKING AREAS
- EXISTING PRIVATE ROADS
- PROPOSED DOUBLE YELLOW LINES
- PROPOSED SINGLE YELLOW LINES
- EXISTING DOUBLE YELLOW LINES
- EXISTING SINGLE YELLOW LINES
- EXISTING ROAD MARKINGS
- REMOVE EXISTING ROAD MARKINGS
- EXISTING DROPPED KERBS

STREET FURNITURE

- LC LAMP COLUMN
- SP SIGN POST
- TP TELECOMMUNICATION POLE
- FH FIRE HYDRANT
- UB UTILITY BOX
- EVP ELECTRIC VEHICLE CHARGING POINT
- B BOLLARD
- TREE

0	25.10.24	PRELIMINARY DESIGN	SP	JJ	JJ
Rev	Date	Description	Drn	Chk	App



Client

Project

GREENFORD TOWN
CONTROLLED PARKING ZONE


Drawing Title

PRELIMINARY DESIGN
SHEET 10 OF 16

Drawing Status

ISSUED FOR REVIEW

Drawn	Designed	Date	Scale	Size
SP	SP	25.10.24	NTS	A3
Drawing No. EAL1007_CS_GFT_XX_DR_0011				Rev 0

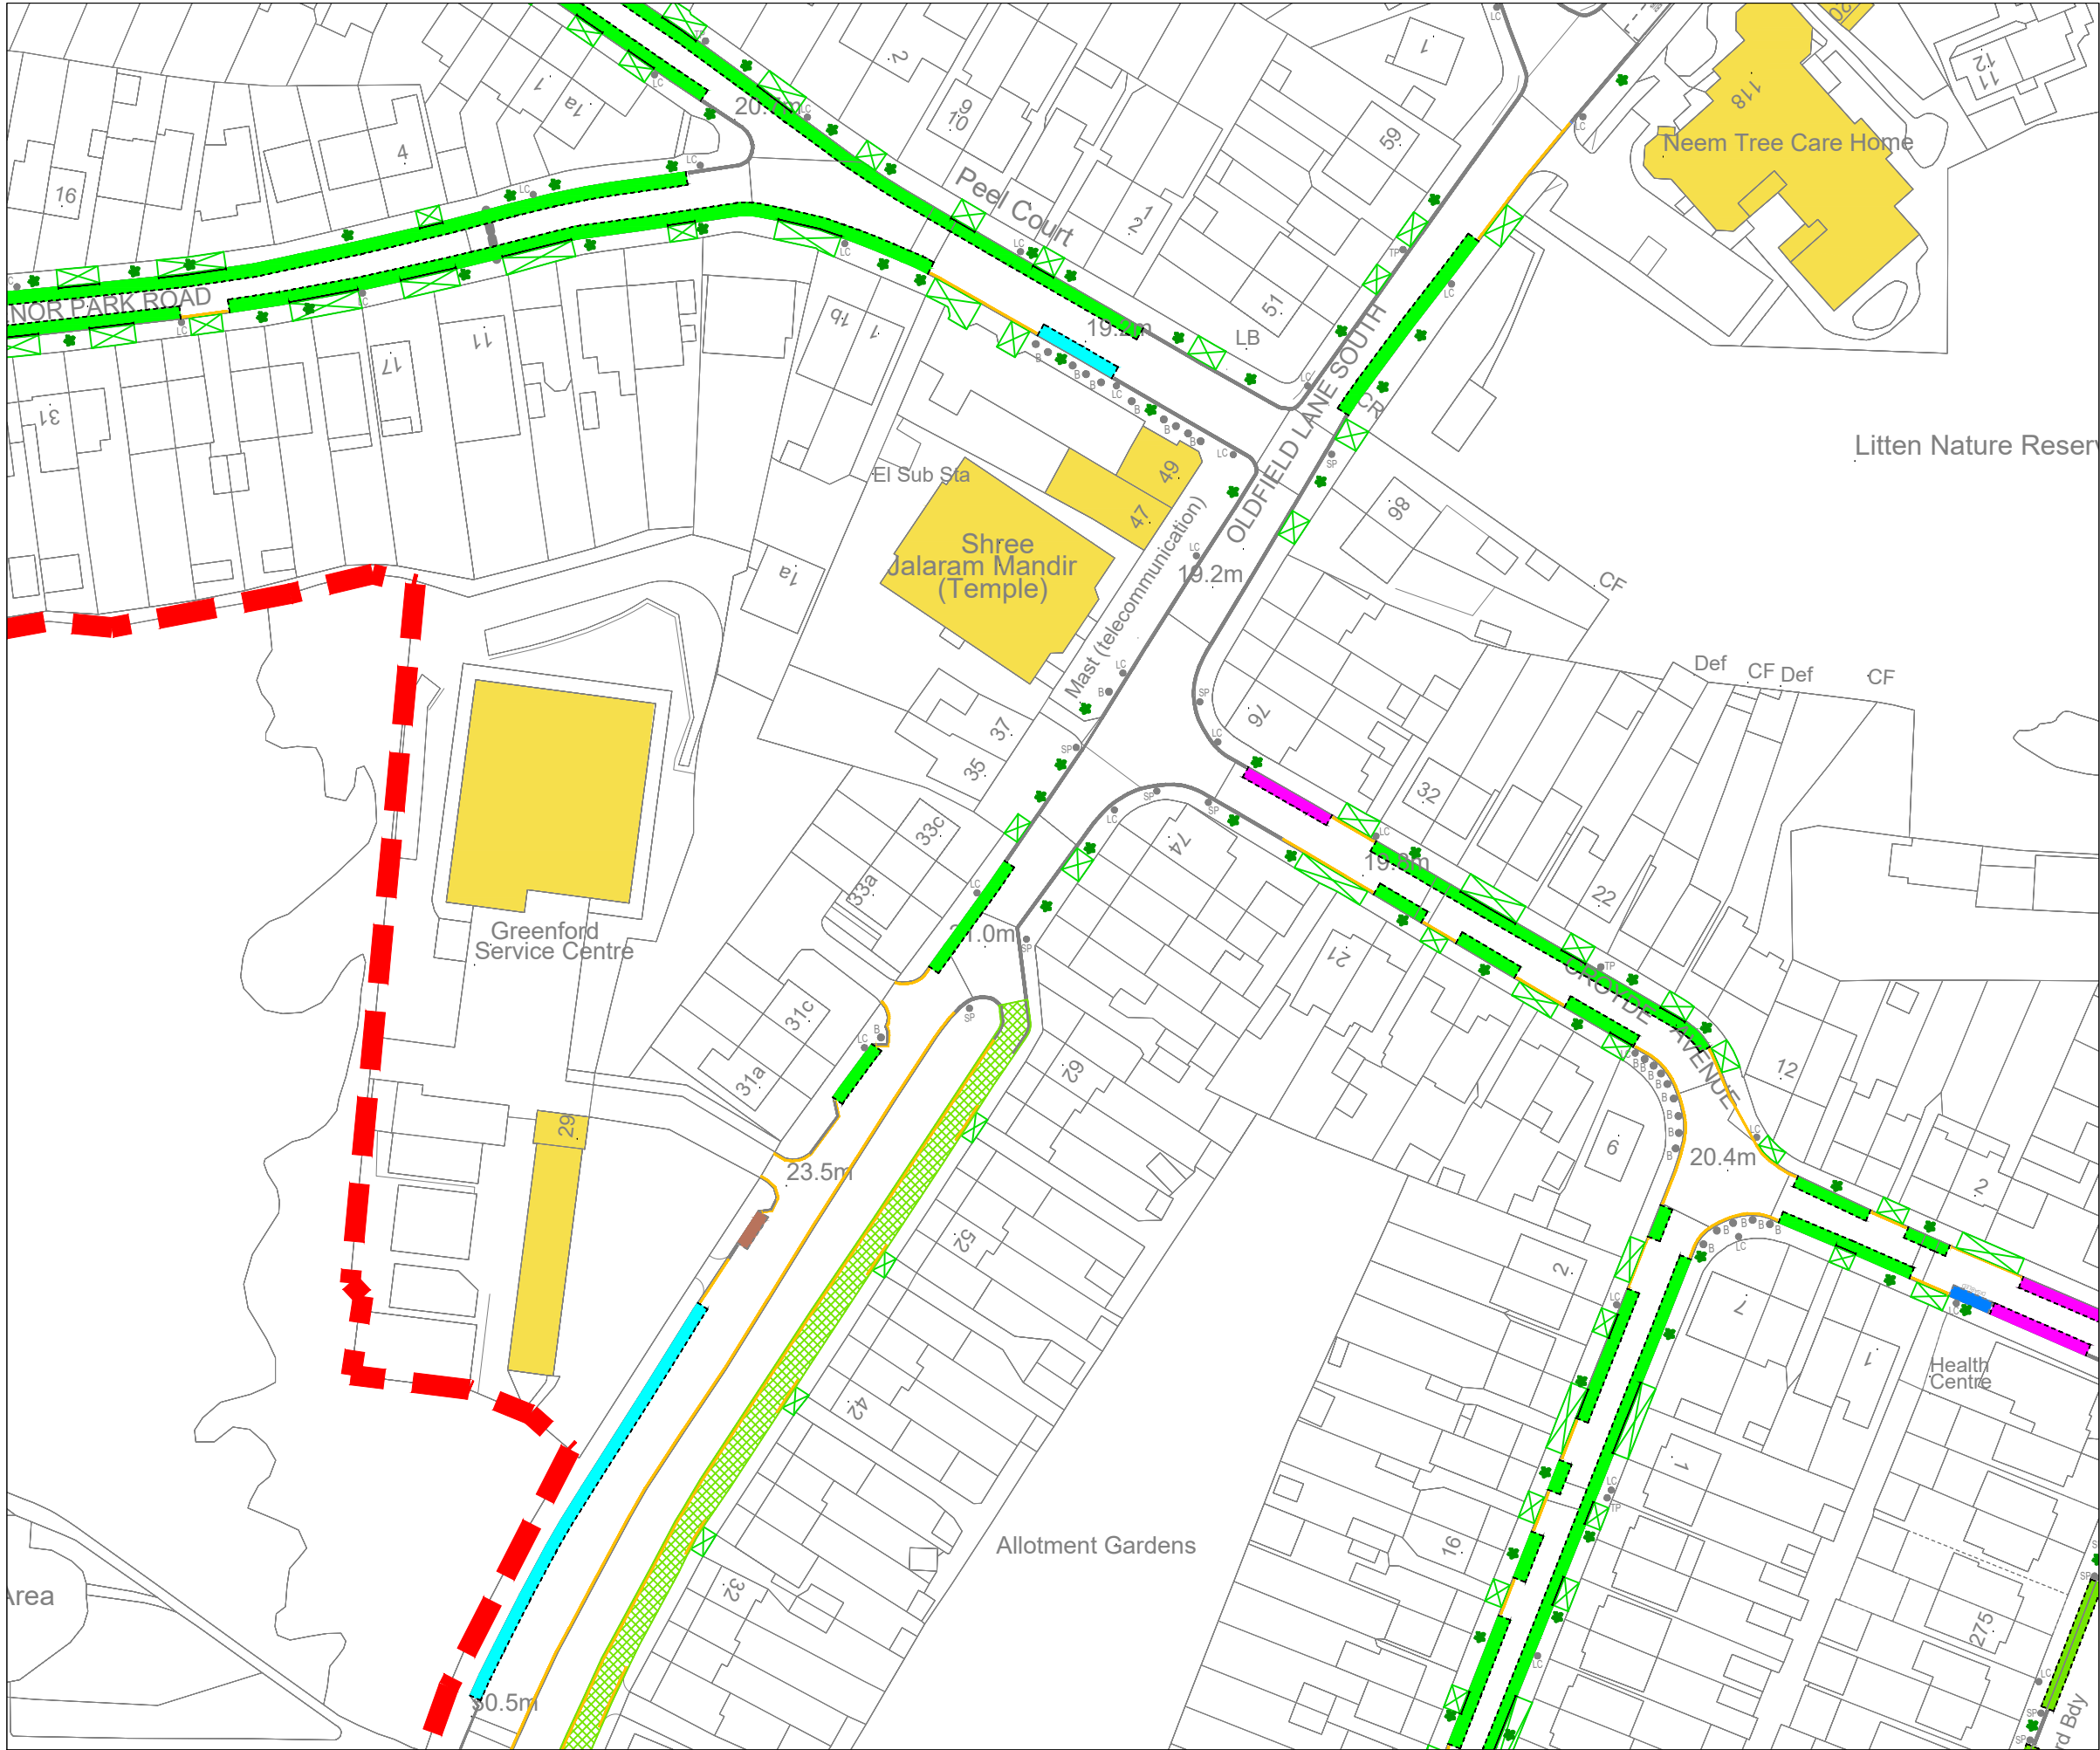

- LEGEND**
- PROPOSED CONTROLLED PARKING ZONE BOUNDARY
 - PROPOSED PARKING BAYS
 - EXISTING PARKING BAYS
 - PROPOSED PERMIT PARKING BAYS
 - PROPOSED SHARED USE BAYS (PERMIT HOLDERS & PAY & DISPLAY)
 - PROPOSED STOP AND SHOP PLUS BAYS
 - EXISTING DISABLED BADGE BAYS
 - EXISTING LOADING BAYS
 - EXISTING ELECTRIC VEHICLE BAYS
 - EXISTING AMBULANCE BAYS
 - EXISTING CAR CLUB BAYS
 - EXISTING TAXI BAYS
 - COMMERCIAL BUILDINGS, PLACES OF WORSHIP & SCHOOLS
 - PROPOSED PERMIT PARKING AREAS
 - EXISTING PRIVATE ROADS
 - PROPOSED DOUBLE YELLOW LINES
 - PROPOSED SINGLE YELLOW LINES
 - EXISTING DOUBLE YELLOW LINES
 - EXISTING SINGLE YELLOW LINES
 - EXISTING ROAD MARKINGS
 - REMOVE EXISTING ROAD MARKINGS
 - EXISTING DROPPED KERBS
- STREET FURNITURE**
- LC LAMP COLUMN
 - SP SIGN POST
 - TP TELECOMMUNICATION POLE
 - FH FIRE HYDRANT
 - UB UTILITY BOX
 - EVP ELECTRIC VEHICLE CHARGING POINT
 - B BOLLARD
 - TREE

0	25.10.24	PRELIMINARY DESIGN	SP	JJ	JJ
Rev	Date	Description	Drn	Chk	App



Project
GREENFORD TOWN
CONTROLLED PARKING ZONE

Drawing Title
PRELIMINARY DESIGN
SHEET 11 OF 16

Drawing Status
ISSUED FOR REVIEW

Drawn	Designed	Date	Scale	Size
SP	SP	25.10.24	NTS	A3
Drawing No. EAL1007_CS_GFT_XX_DR_0012				Rev 0



LEGEND

- PROPOSED CONTROLLED PARKING ZONE BOUNDARY
- PROPOSED PARKING BAYS
- EXISTING PARKING BAYS
- PROPOSED PERMIT PARKING BAYS
- PROPOSED SHARED USE BAYS (PERMIT HOLDERS & PAY & DISPLAY)
- PROPOSED STOP AND SHOP PLUS BAYS
- EXISTING DISABLED BADGE BAYS
- EXISTING LOADING BAYS
- EXISTING ELECTRIC VEHICLE BAYS
- EXISTING AMBULANCE BAYS
- EXISTING CAR CLUB BAYS
- EXISTING TAXI BAYS
- COMMERCIAL BUILDINGS, PLACES OF WORSHIP & SCHOOLS
- PROPOSED PERMIT PARKING AREAS
- EXISTING PRIVATE ROADS
- PROPOSED DOUBLE YELLOW LINES
- PROPOSED SINGLE YELLOW LINES
- EXISTING DOUBLE YELLOW LINES
- EXISTING SINGLE YELLOW LINES
- EXISTING ROAD MARKINGS
- REMOVE EXISTING ROAD MARKINGS
- EXISTING DROPPED KERBS

STREET FURNITURE

- LC LAMP COLUMN
- SP SIGN POST
- TP TELECOMMUNICATION POLE
- FH FIRE HYDRANT
- UB UTILITY BOX
- EVP ELECTRIC VEHICLE CHARGING POINT
- B BOLLARD
- TREE

0	25.10.24	PRELIMINARY DESIGN	SP	JJ	JJ
Rev	Date	Description	Drm	Chk	App



Client

Ealing
www.ealing.gov.uk

Project

GREENFORD TOWN
CONTROLLED PARKING ZONE

Drawing Title

PRELIMINARY DESIGN
SHEET 12 OF 16

Drawing Status

ISSUED FOR REVIEW


Drawn	Designed	Date	Scale	Size
SP	SP	25.10.24	NTS	A3

Drawing No.

EAL1007_CS_GFT_XX_DR_0013

Rev

0

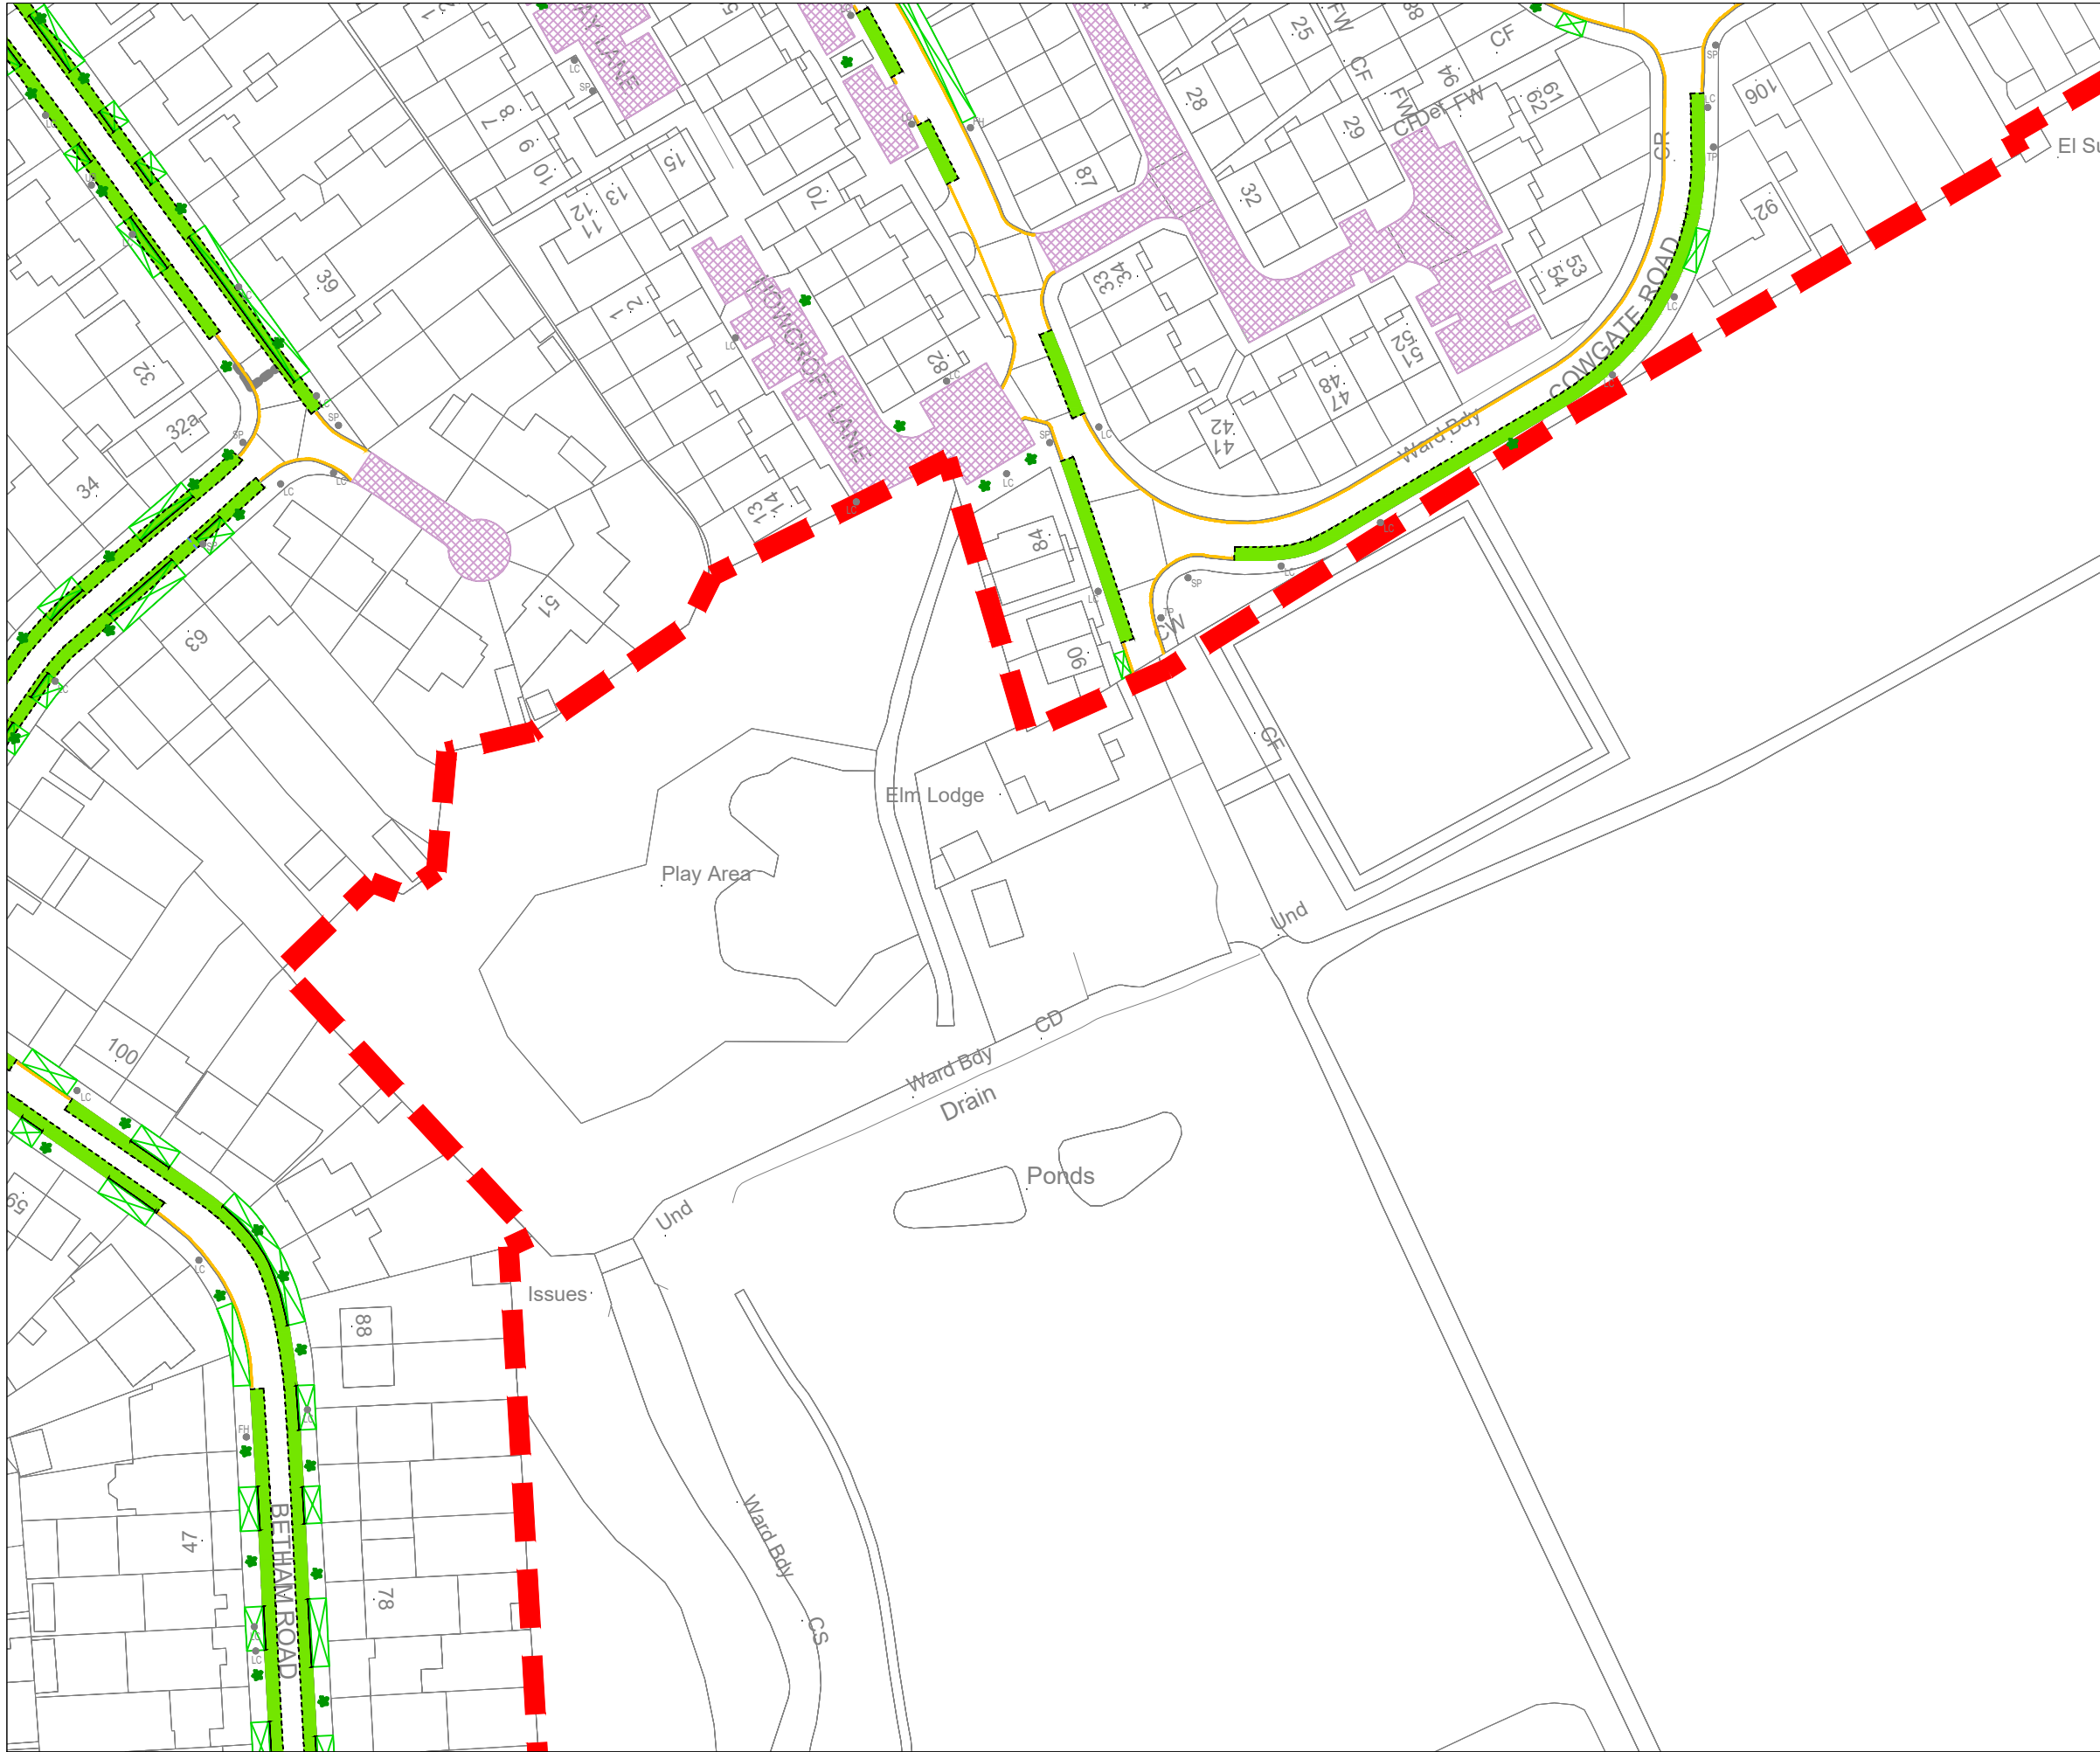

LEGEND

- PROPOSED CONTROLLED PARKING ZONE BOUNDARY
- PROPOSED PARKING BAYS
- EXISTING PARKING BAYS
- PROPOSED PERMIT PARKING BAYS
- PROPOSED SHARED USE BAYS (PERMIT HOLDERS & PAY & DISPLAY)
- PROPOSED STOP AND SHOP PLUS BAYS
- EXISTING DISABLED BADGE BAYS
- EXISTING LOADING BAYS
- EXISTING ELECTRIC VEHICLE BAYS
- EXISTING AMBULANCE BAYS
- EXISTING CAR CLUB BAYS
- EXISTING TAXI BAYS
- COMMERCIAL BUILDINGS, PLACES OF WORSHIP & SCHOOLS
- PROPOSED PERMIT PARKING AREAS
- EXISTING PRIVATE ROADS
- PROPOSED DOUBLE YELLOW LINES
- PROPOSED SINGLE YELLOW LINES
- EXISTING DOUBLE YELLOW LINES
- EXISTING SINGLE YELLOW LINES
- EXISTING ROAD MARKINGS
- REMOVE EXISTING ROAD MARKINGS
- EXISTING DROPPED KERBS

STREET FURNITURE

- LC LAMP COLUMN
- SP SIGN POST
- TP TELECOMMUNICATION POLE
- FH FIRE HYDRANT
- UB UTILITY BOX
- EVP ELECTRIC VEHICLE CHARGING POINT
- B BOLLARD
- TREE

0	25.10.24	PRELIMINARY DESIGN	SP	JJ	JJ
Rev	Date	Description	Drn	Chk	App



Client	GREENFORD TOWN CONTROLLED PARKING ZONE				
Project	PRELIMINARY DESIGN SHEET 13 OF 16				
Drawing Title	ISSUED FOR REVIEW				
Drawing Status					
Drawn	Designed	Date	Scale	Size	
SP	SP	25.10.24	NTS	A3	
Drawing No.	Rev				
EAL1007_CS_GFT_XX_DR_0014	0				



LEGEND

- PROPOSED CONTROLLED PARKING ZONE BOUNDARY
- PROPOSED PARKING BAYS
- EXISTING PARKING BAYS
- PROPOSED PERMIT PARKING BAYS
- PROPOSED SHARED USE BAYS (PERMIT HOLDERS & PAY & DISPLAY)
- PROPOSED STOP AND SHOP PLUS BAYS
- EXISTING DISABLED BADGE BAYS
- EXISTING LOADING BAYS
- EXISTING ELECTRIC VEHICLE BAYS
- EXISTING AMBULANCE BAYS
- EXISTING CAR CLUB BAYS
- EXISTING TAXI BAYS
- COMMERCIAL BUILDINGS, PLACES OF WORSHIP & SCHOOLS
- PROPOSED PERMIT PARKING AREAS
- EXISTING PRIVATE ROADS
- PROPOSED DOUBLE YELLOW LINES
- PROPOSED SINGLE YELLOW LINES
- EXISTING DOUBLE YELLOW LINES
- EXISTING SINGLE YELLOW LINES
- EXISTING ROAD MARKINGS
- REMOVE EXISTING ROAD MARKINGS
- EXISTING DROPPED KERBS

STREET FURNITURE

- LC LAMP COLUMN
- SP SIGN POST
- TP TELECOMMUNICATION POLE
- FH FIRE HYDRANT
- UB UTILITY BOX
- EVP ELECTRIC VEHICLE CHARGING POINT
- B BOLLARD
- TREE

0	25.10.24	PRELIMINARY DESIGN	SP	JJ	JJ
Rev	Date	Description	Drn	Chk	App




GREENFORD TOWN
CONTROLLED PARKING ZONE

PRELIMINARY DESIGN
SHEET 14 OF 16

ISSUED FOR REVIEW

Drawn	Designed	Date	Scale	Size
SP	SP	25.10.24	NTS	A3
Drawing No.				Rev
EAL1007_CS_GFT_XX_DR_0015				0

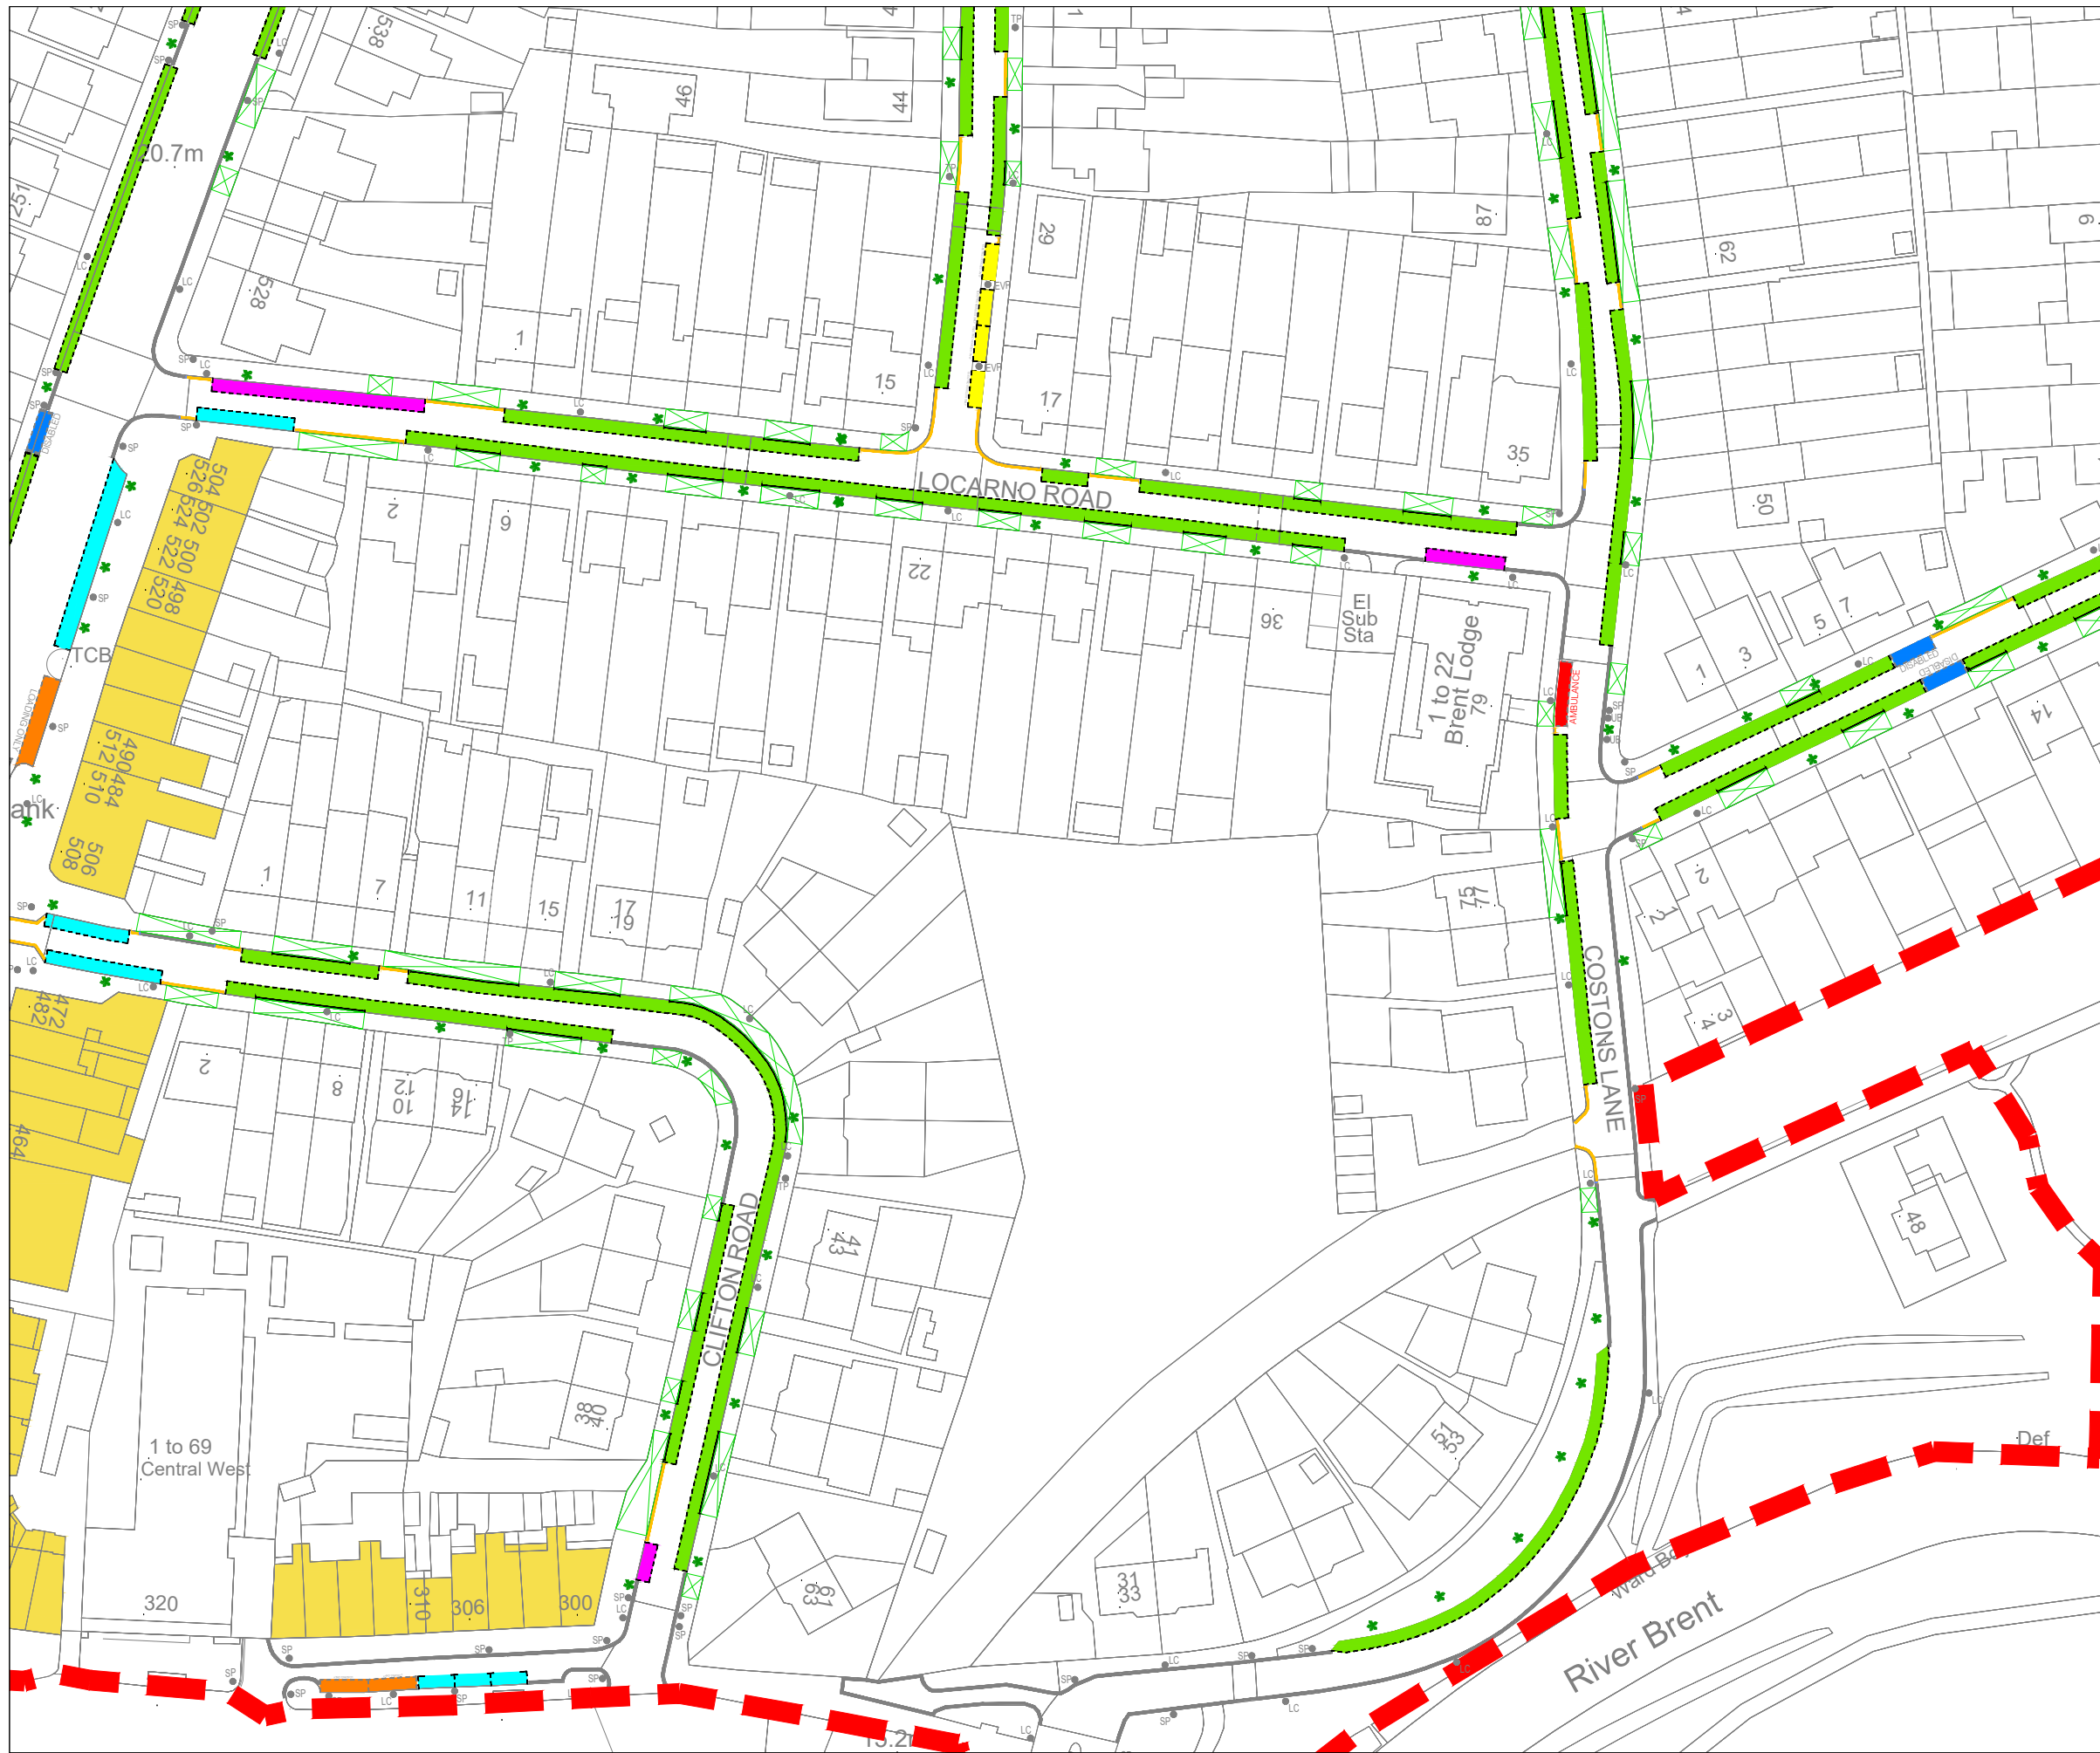

LEGEND

- PROPOSED CONTROLLED PARKING ZONE BOUNDARY
- PROPOSED PARKING BAYS
- EXISTING PARKING BAYS
- PROPOSED PERMIT PARKING BAYS
- PROPOSED SHARED USE BAYS (PERMIT HOLDERS & PAY & DISPLAY)
- PROPOSED STOP AND SHOP PLUS BAYS
- EXISTING DISABLED BADGE BAYS
- EXISTING LOADING BAYS
- EXISTING ELECTRIC VEHICLE BAYS
- EXISTING AMBULANCE BAYS
- EXISTING CAR CLUB BAYS
- EXISTING TAXI BAYS
- COMMERCIAL BUILDINGS, PLACES OF WORSHIP & SCHOOLS
- PROPOSED PERMIT PARKING AREAS
- EXISTING PRIVATE ROADS
- PROPOSED DOUBLE YELLOW LINES
- PROPOSED SINGLE YELLOW LINES
- EXISTING DOUBLE YELLOW LINES
- EXISTING SINGLE YELLOW LINES
- EXISTING ROAD MARKINGS
- REMOVE EXISTING ROAD MARKINGS
- EXISTING DROPPED KERBS

STREET FURNITURE

- LC LAMP COLUMN
- SP SIGN POST
- TP TELECOMMUNICATION POLE
- FH FIRE HYDRANT
- UB UTILITY BOX
- EVP ELECTRIC VEHICLE CHARGING POINT
- B BOLLARD
- TREE

0	25.10.24	PRELIMINARY DESIGN	SP	JJ	JJ
Rev	Date	Description	Drn	Chk	App




Project
GREENFORD TOWN
CONTROLLED PARKING ZONE

Drawing Title
PRELIMINARY DESIGN
SHEET 15 OF 16

Drawing Status
ISSUED FOR REVIEW

Drawn	Designed	Date	Scale	Size
SP	SP	25.10.24	NTS	A3
Drawing No. EAL1007_CS_GFT_XX_DR_0016				Rev 0

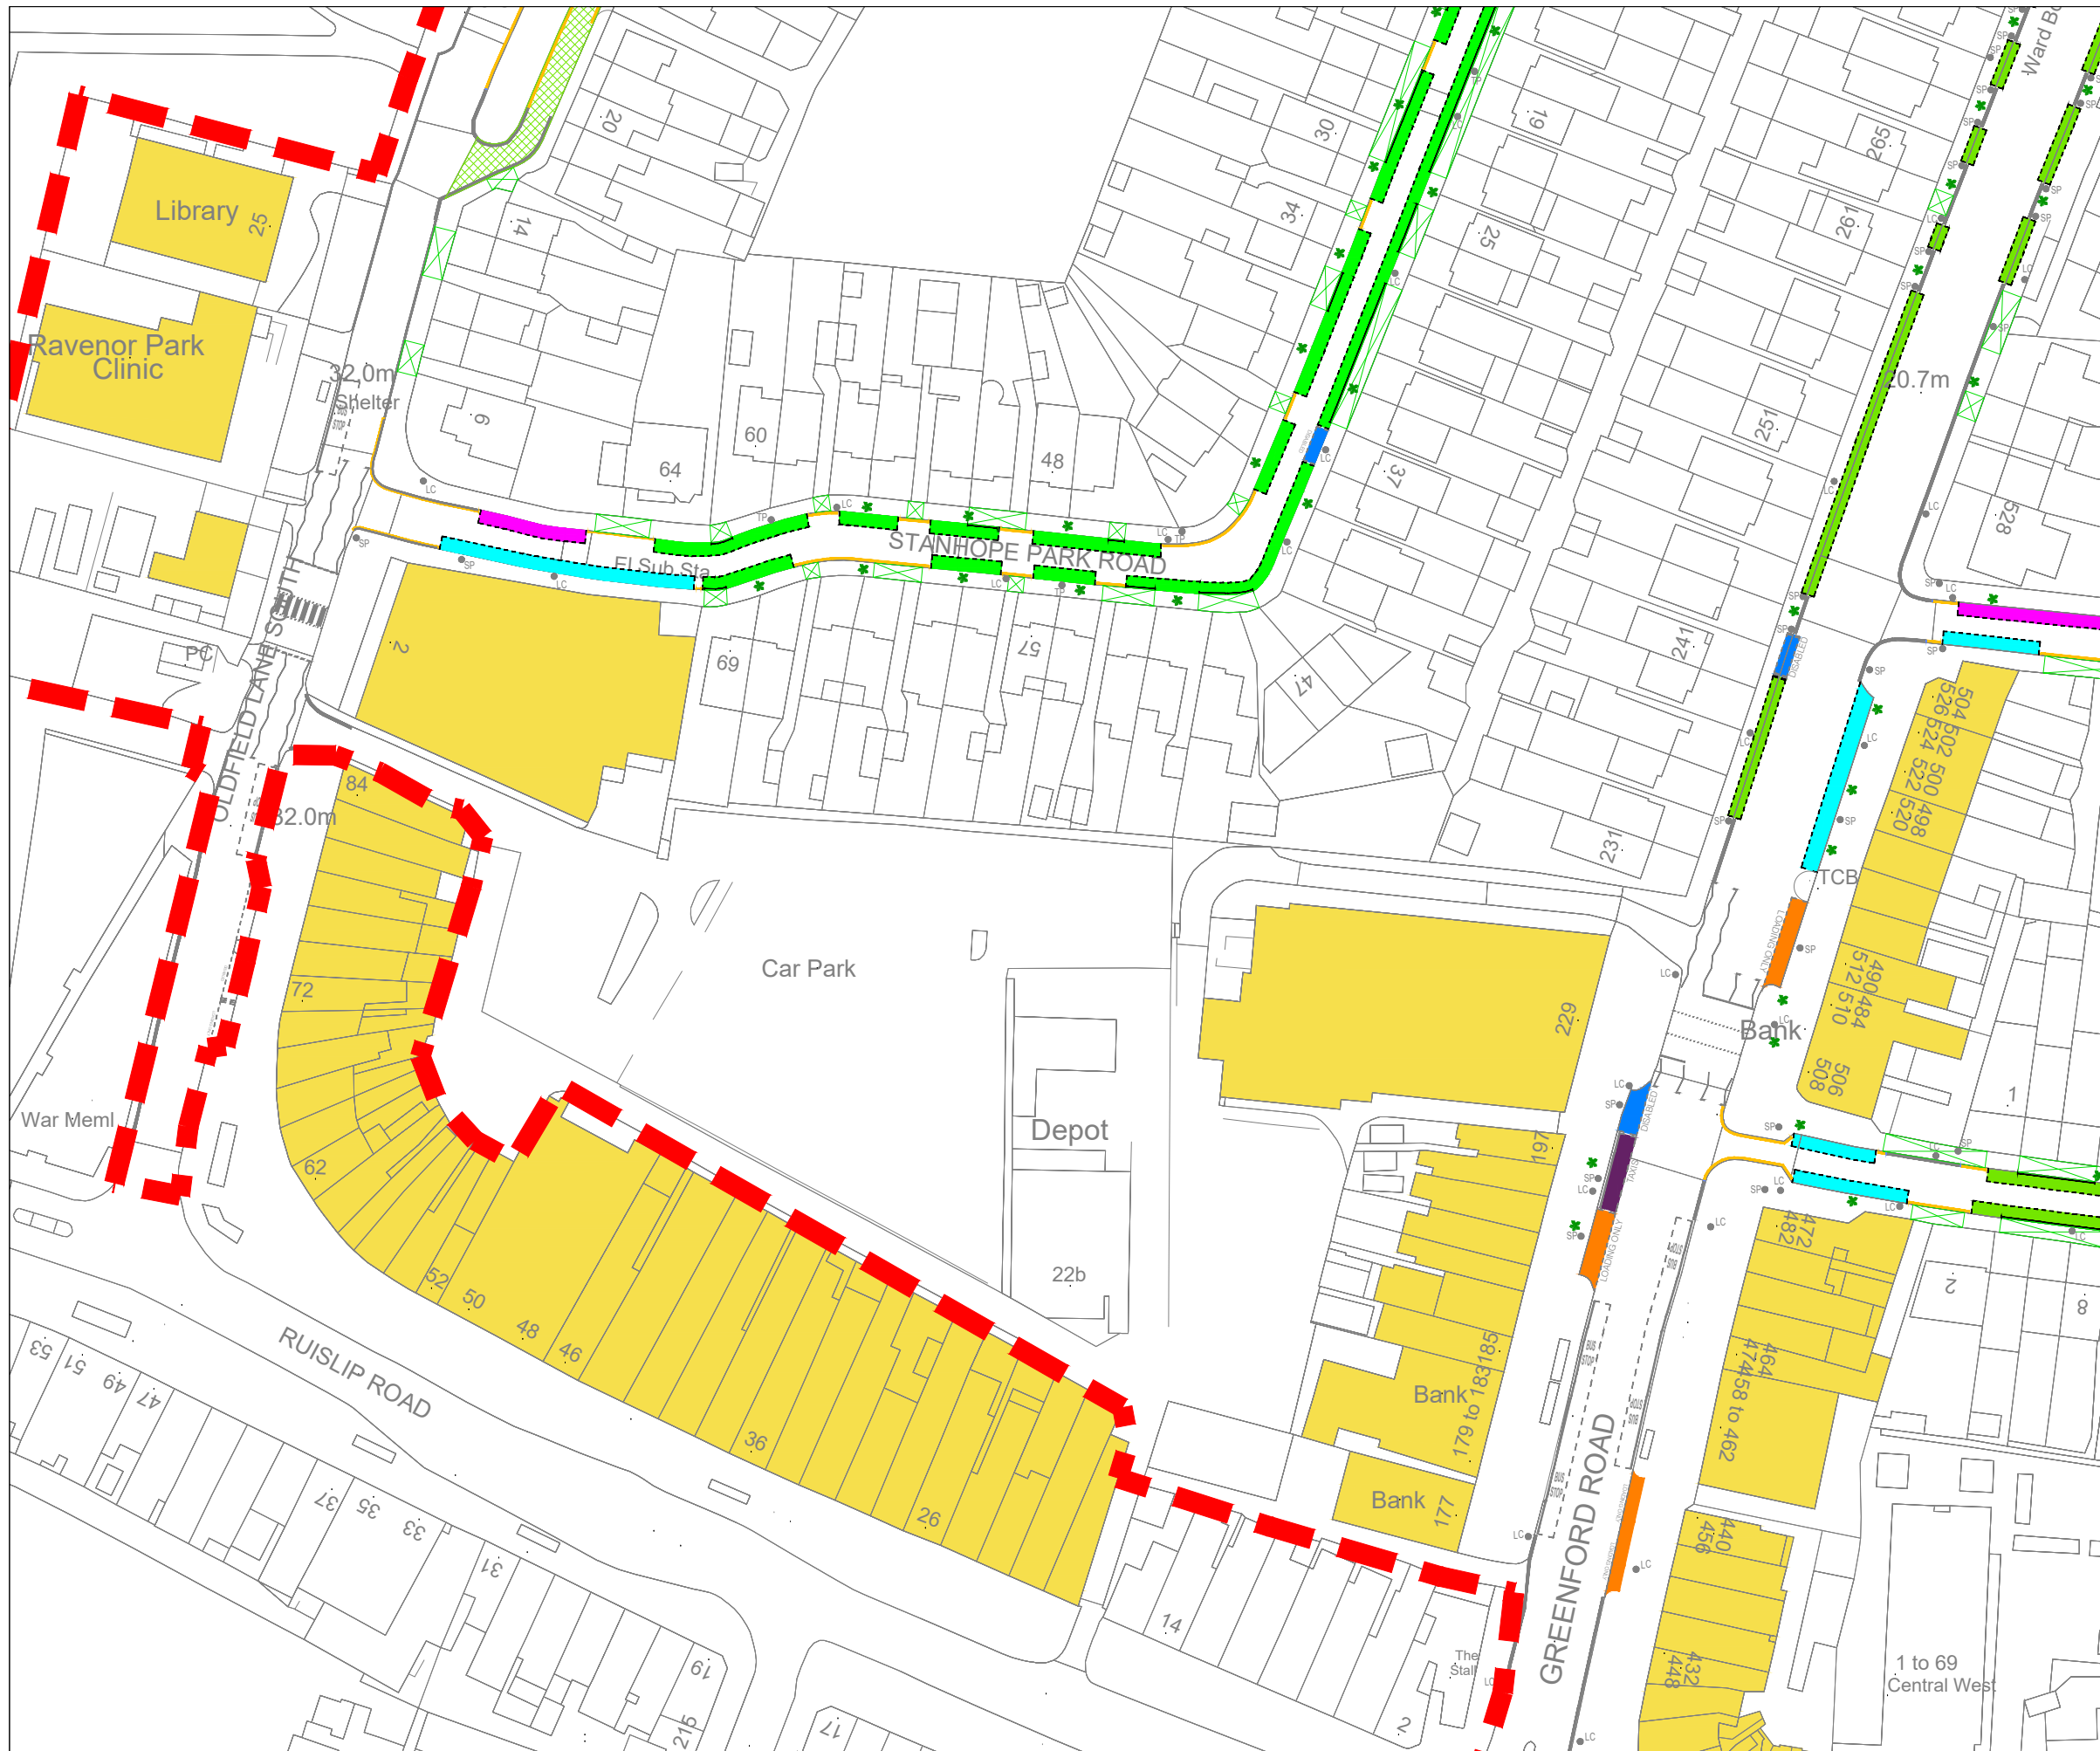

LEGEND

- PROPOSED CONTROLLED PARKING ZONE BOUNDARY
- PROPOSED PARKING BAYS
- EXISTING PARKING BAYS
- PROPOSED PERMIT PARKING BAYS
- PROPOSED SHARED USE BAYS (PERMIT HOLDERS & PAY & DISPLAY)
- PROPOSED STOP AND SHOP PLUS BAYS
- EXISTING DISABLED BADGE BAYS
- EXISTING LOADING BAYS
- EXISTING ELECTRIC VEHICLE BAYS
- EXISTING AMBULANCE BAYS
- EXISTING CAR CLUB BAYS
- EXISTING TAXI BAYS
- COMMERCIAL BUILDINGS, PLACES OF WORSHIP & SCHOOLS
- PROPOSED PERMIT PARKING AREAS
- EXISTING PRIVATE ROADS
- PROPOSED DOUBLE YELLOW LINES
- PROPOSED SINGLE YELLOW LINES
- EXISTING DOUBLE YELLOW LINES
- EXISTING SINGLE YELLOW LINES
- EXISTING ROAD MARKINGS
- REMOVE EXISTING ROAD MARKINGS
- EXISTING DROPPED KERBS

STREET FURNITURE

- LC LAMP COLUMN
- SP SIGN POST
- TP TELECOMMUNICATION POLE
- FH FIRE HYDRANT
- UB UTILITY BOX
- EVP ELECTRIC VEHICLE CHARGING POINT
- B BOLLARD
- TREE

0	25.10.24	PRELIMINARY DESIGN	SP	JJ	JJ
Rev	Date	Description	Drn	Chk	App



Client	Ealing www.ealing.gov.uk				
Project	GREENFORD TOWN CONTROLLED PARKING ZONE				
Drawing Title	PRELIMINARY DESIGN SHEET 16 OF 16				
Drawing Status	ISSUED FOR REVIEW				
Drawn	Designed	Date	Scale	Size	
SP	SP	25.10.24	NTS	A3	
Drawing No.				Rev	
EAL1007_CS_GFT_XX_DR_0017				0	