
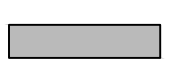
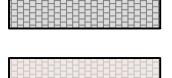
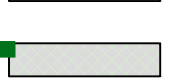
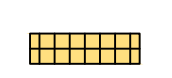
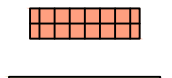


GENERAL ARRANGEMENT PLAN


CONS-100-04-R0

LEGEND

-  Asphalt carriageway and cycle track
-  Asphalt footway
-  Pedestrian only footway
-  Shared pedestrian/cycle space
-  Feature paved footway
-  Buff tactile paving
-  Red tactile paving
-  Verge areas
-  Existing lighting column
-  Relocated lighting column
-  Proposed bollard
-  Existing tree
-  Proposed tree
-  Proposed cycle stand
-  Amber globe lamp at controlled crossings

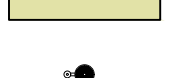

KEY PLAN:

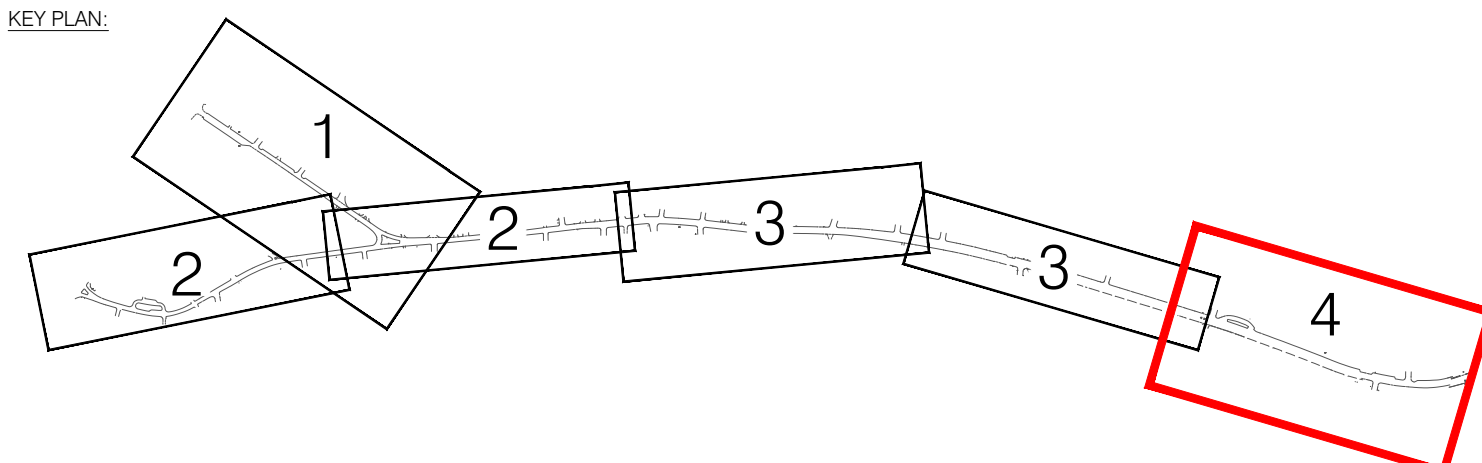

BOSTON ROAD CYCLE IMPROVEMENT SCHEME

**PROJECT
CENTRE**

