


Green Man Passage (south) / Witham Road

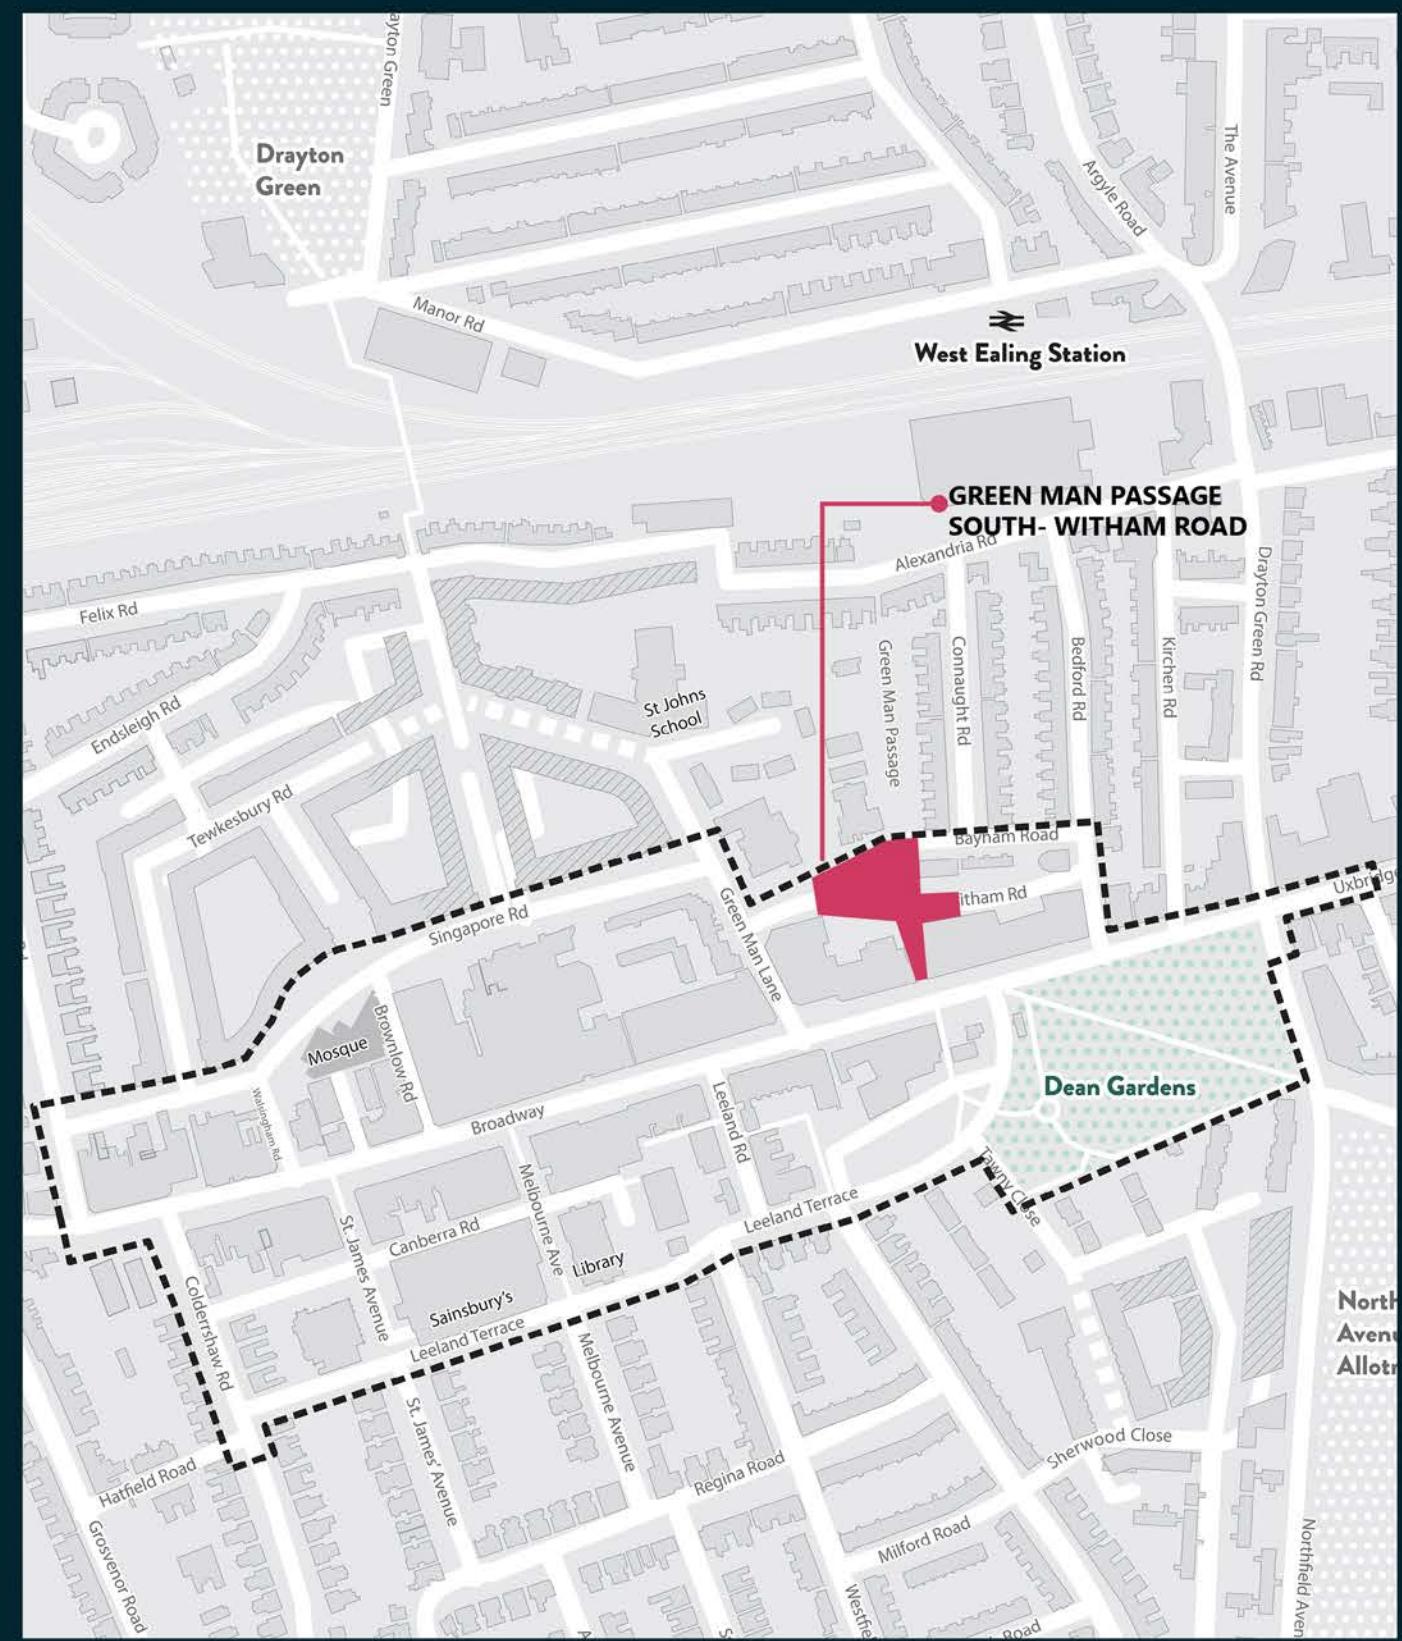

GREEN MAN PASSAGE SOUTH / WITHAM ROAD

- Reinforce green link between the Broadway and Alexandria Road
- Significant increase in the amount of trees, planting and seating opportunities
- Proposed SuDS (Sustainable Drainage Systems) integrated into greening
- Improved cycling facilities and additional cycle parking
- A raised crossing at Witham Road. Revised angle of crossing to promote north-south pedestrian and cyclist movement whilst traffic calming east-west movements along strategic quiet route

