


EXISTING LAYOUT

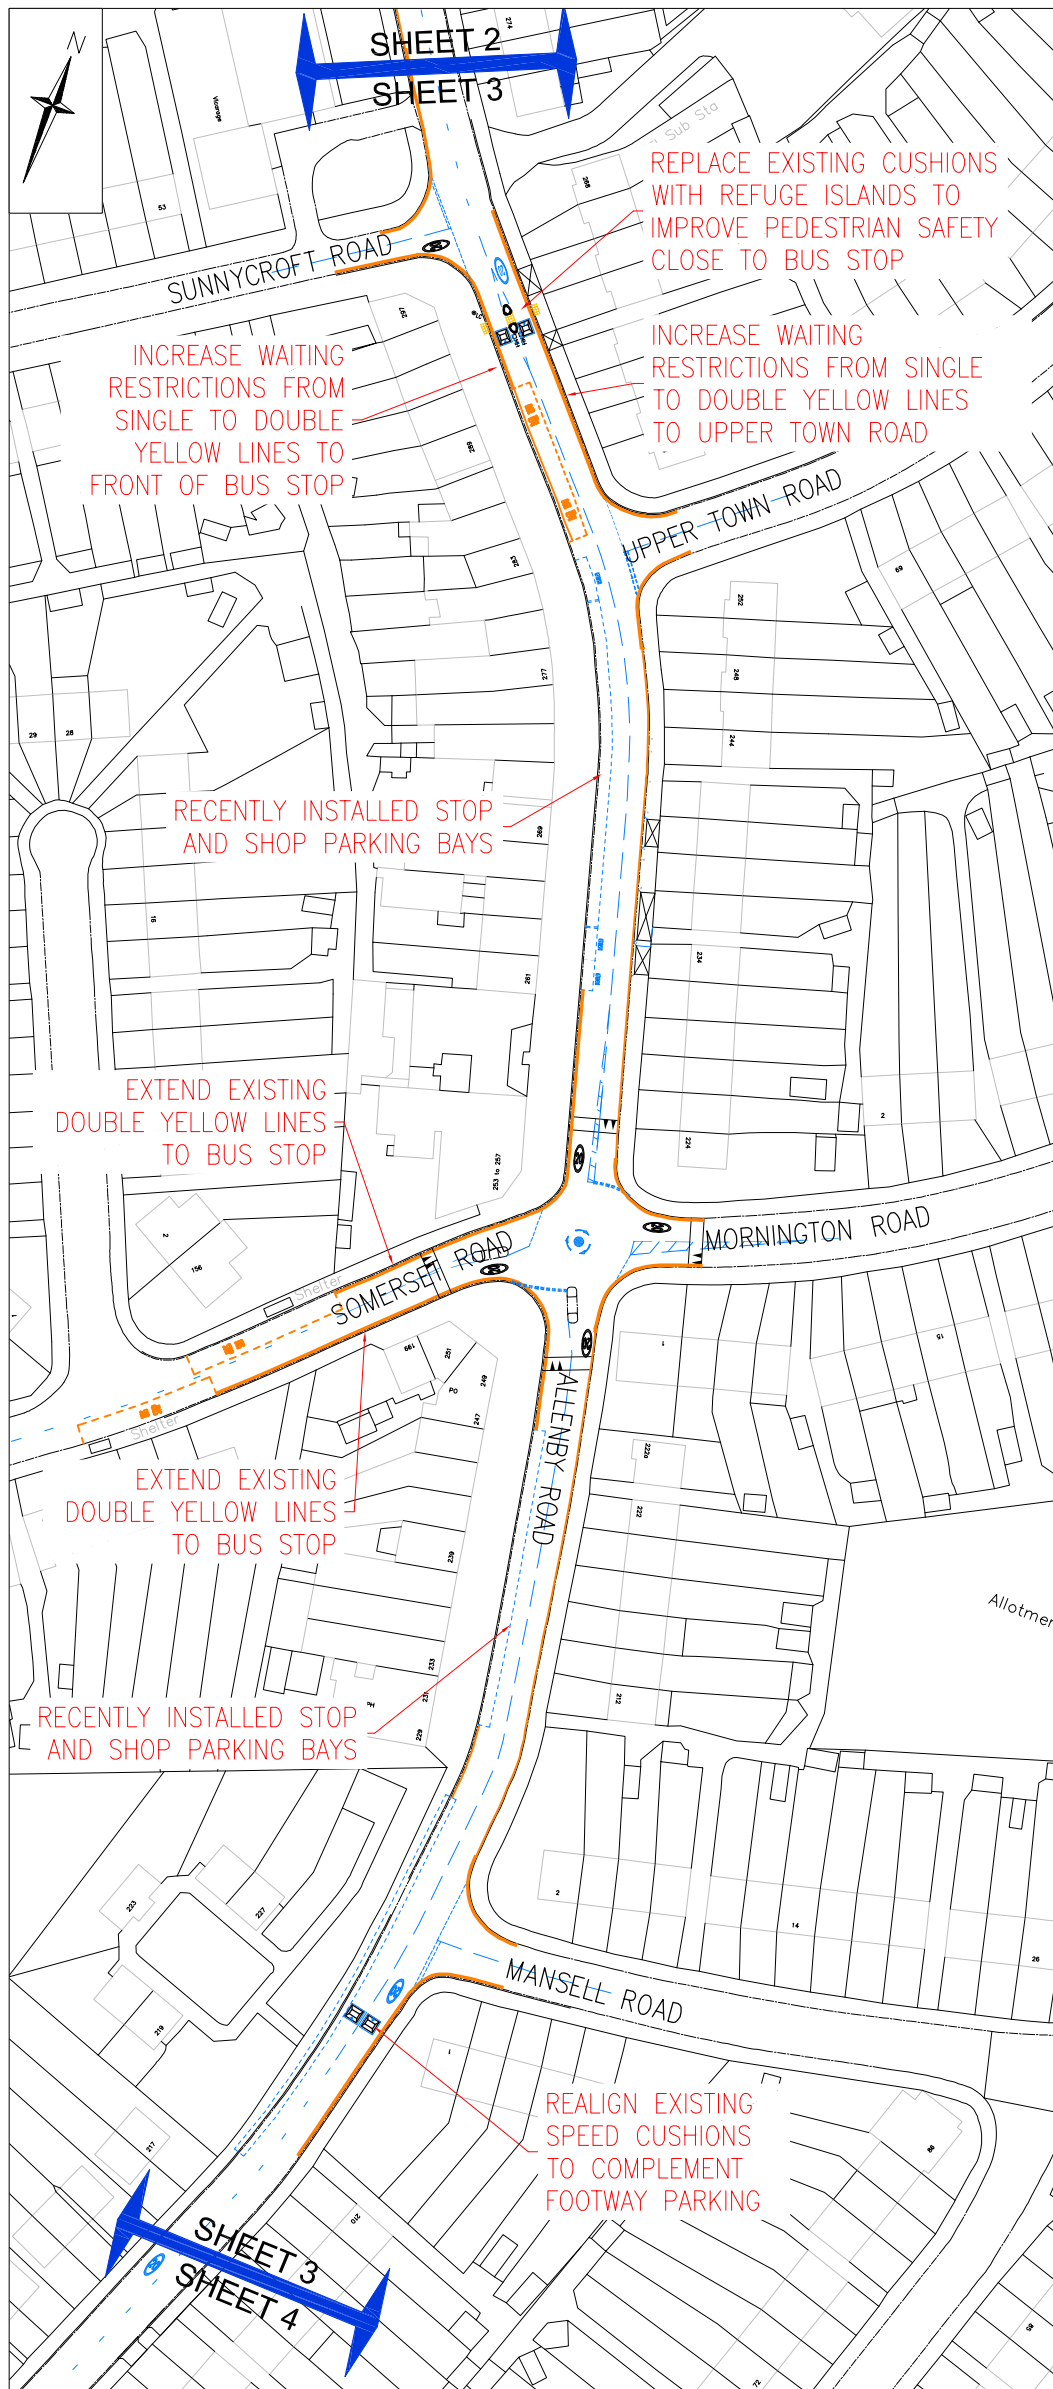

PROPOSED LAYOUT


LEGEND:

YELLOW ROAD MARKINGS

WHITE ROAD MARKINGS

EXISTING ROAD MARKING ROUNDEL

PROPOSED ROAD MARKING ROUNDEL

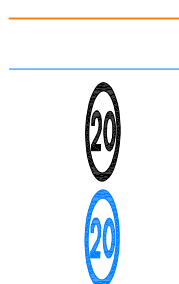

EXISTING SPEED CUSHIONS

PROPOSED SPEED CUSHIONS

REMOVED SPEED CUSHIONS

