


Walpole Park, Ealing




Walled Garden Planting Plan

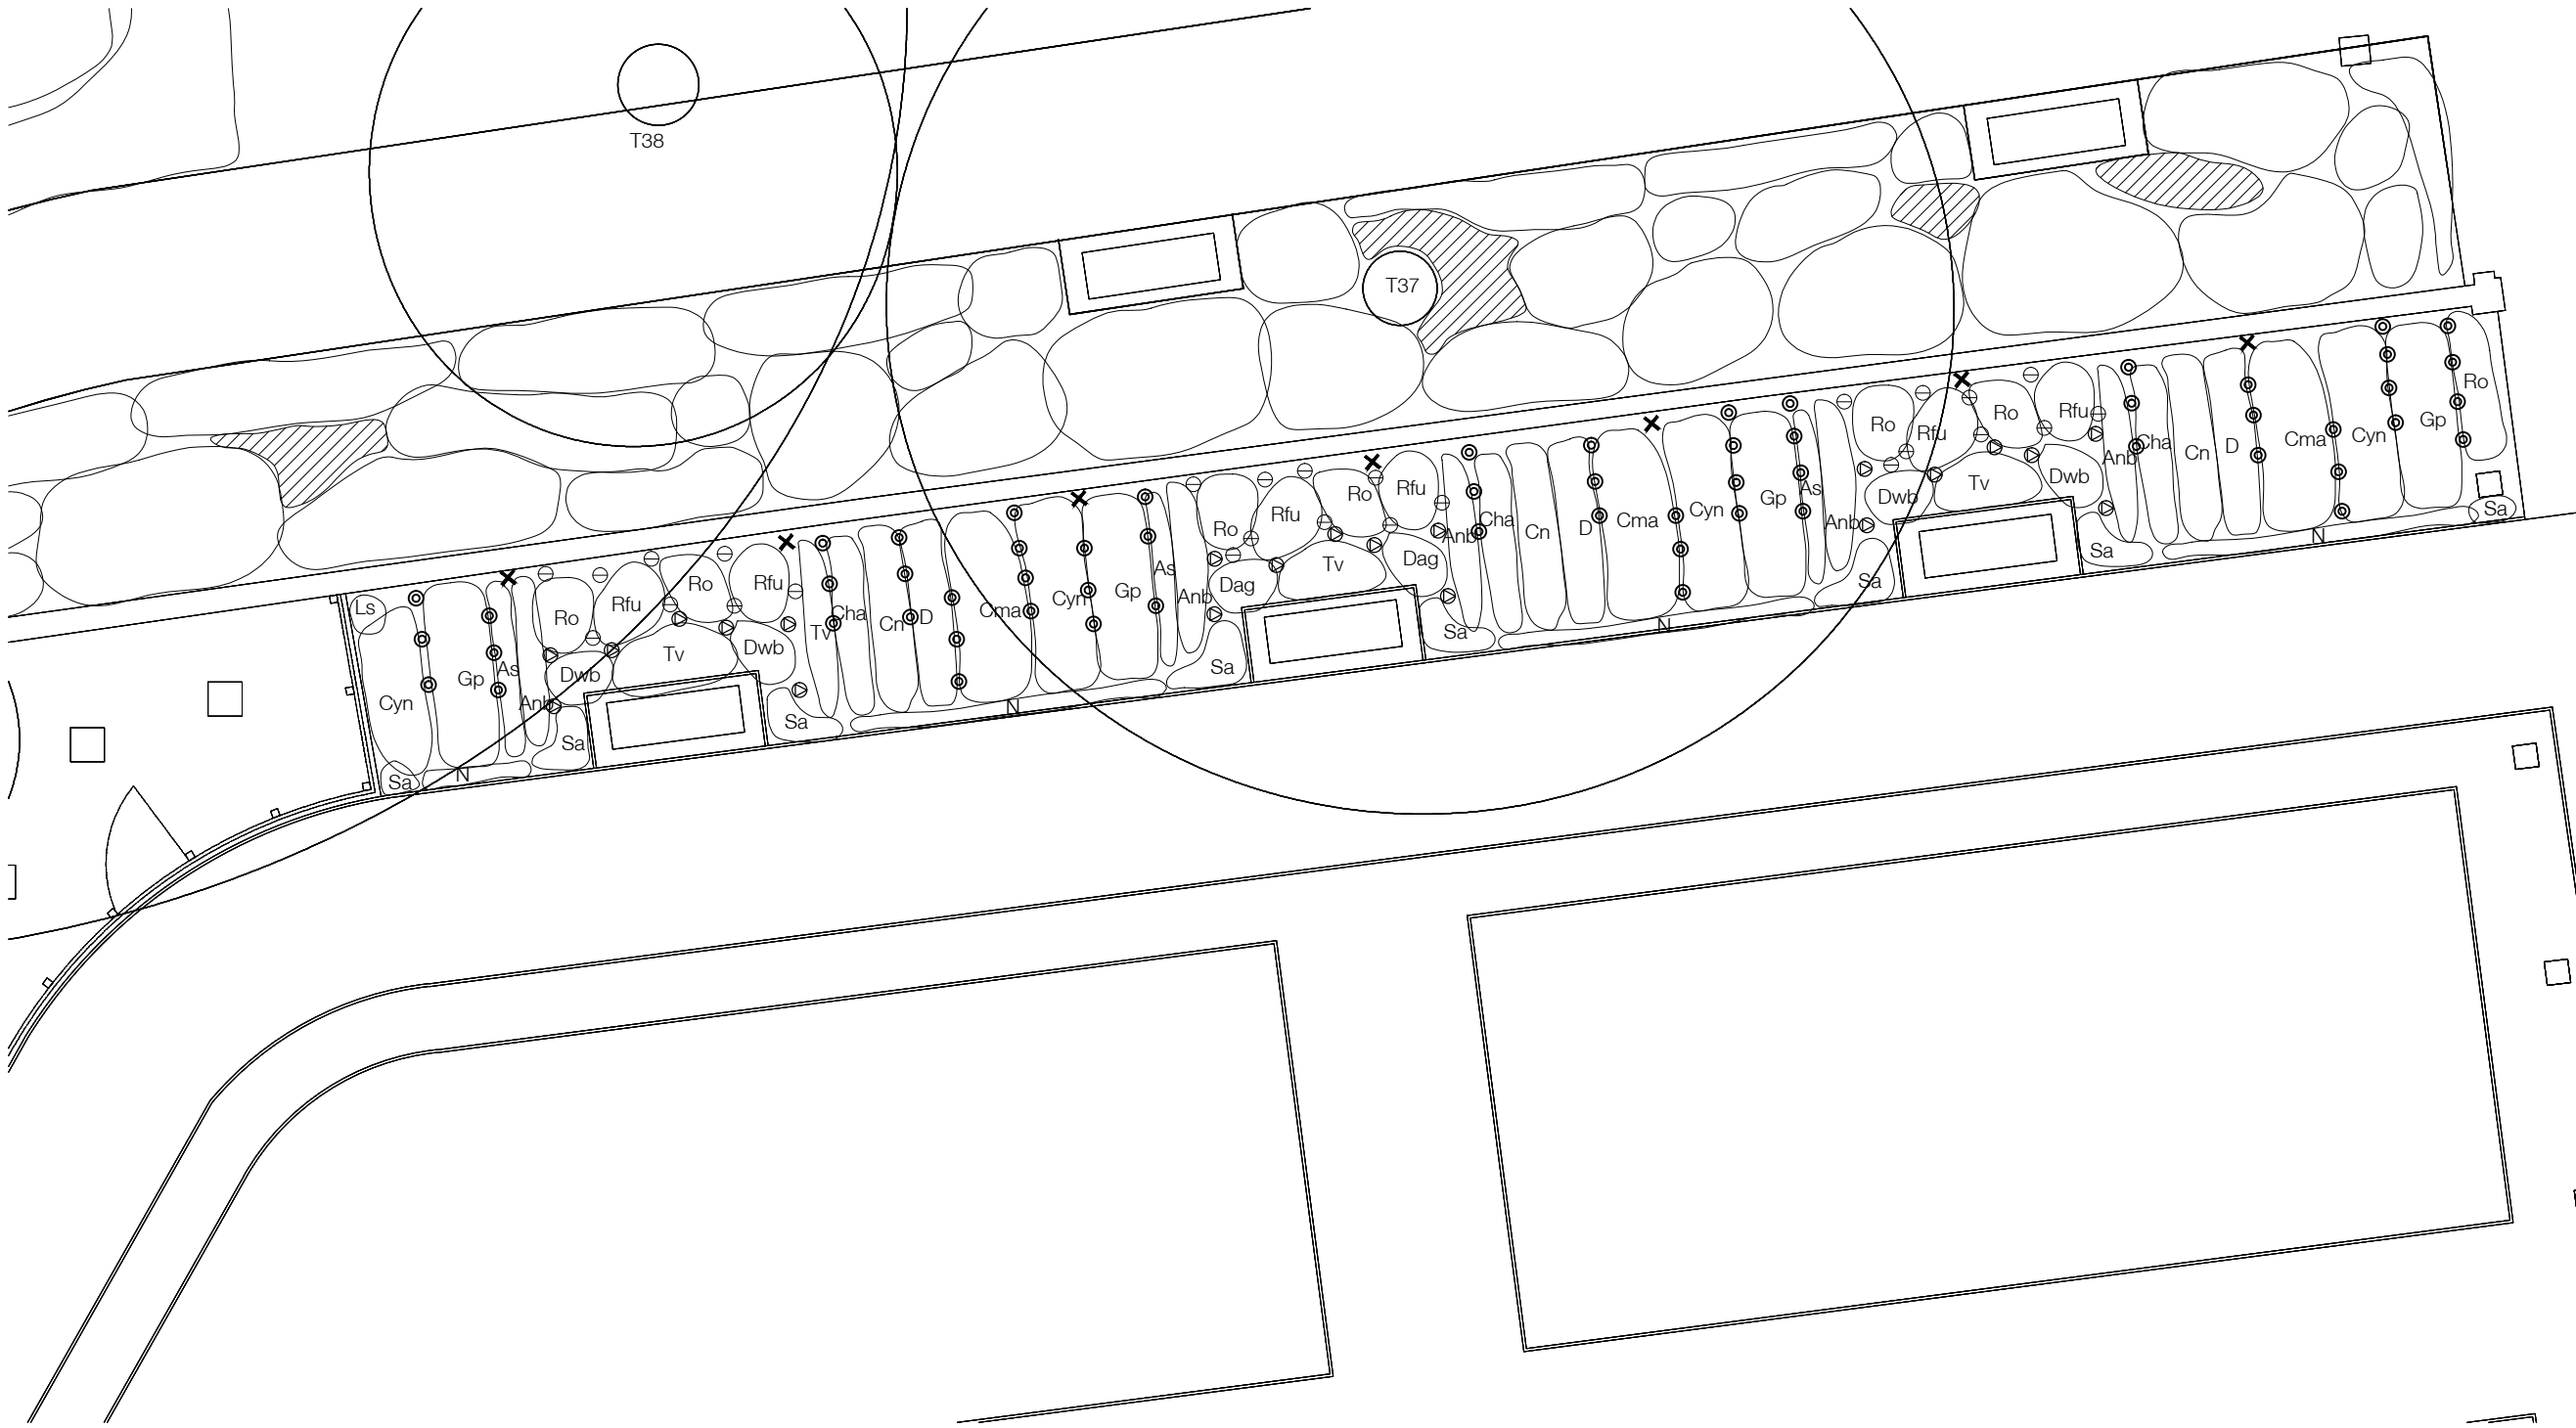

- KEY**
- Ag Agapanthus africanus
 - As Allium schoenoprasum
 - Anb Aster novi-belgii
 - Cn Cavolo nero
 - Cha Chard
 - Cma Crambe maritima
 - Cyn Cynara Scolymus
 - Dag Dahlia 'Gallery Renoir'
 - Dwb Dahlia 'White Ballet'
 - D Dianthus
 - Gp Geranium pratense
 - Ls Liatris Spicata
 - N Nepeta x faassenii
 - Ro Rosmarinus officinalis
 - Rfu Rudbeckia fulgida
 - Sa Salvia officinalis
 - Tv Thymus vulgaris

- ✕ Espalier fruit trees
- ⊖ Echinacea purpurea
- ⊕ Iris germanica
- ⊙ Allium 'Gladiator'

- KEY PLAN**
- i. Forecourt: subject to House proposals
 - ii. Lawn and Flower Garden
 - iii. Walled Garden
 - iv. Water Garden
 - v. Inner park
 - vi. Fishpond
 - vii. Shrubbery Walk
 - viii. Wider Parkland

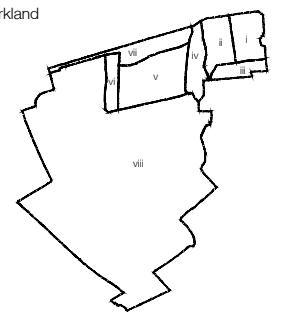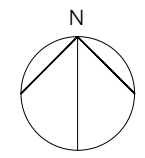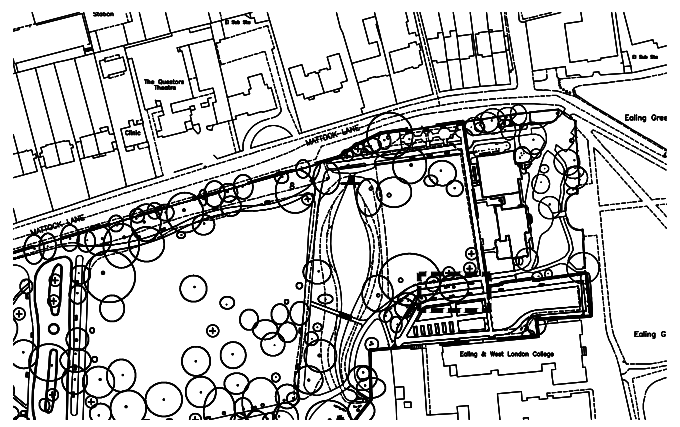

Location Plan