


Elthorne Park Road

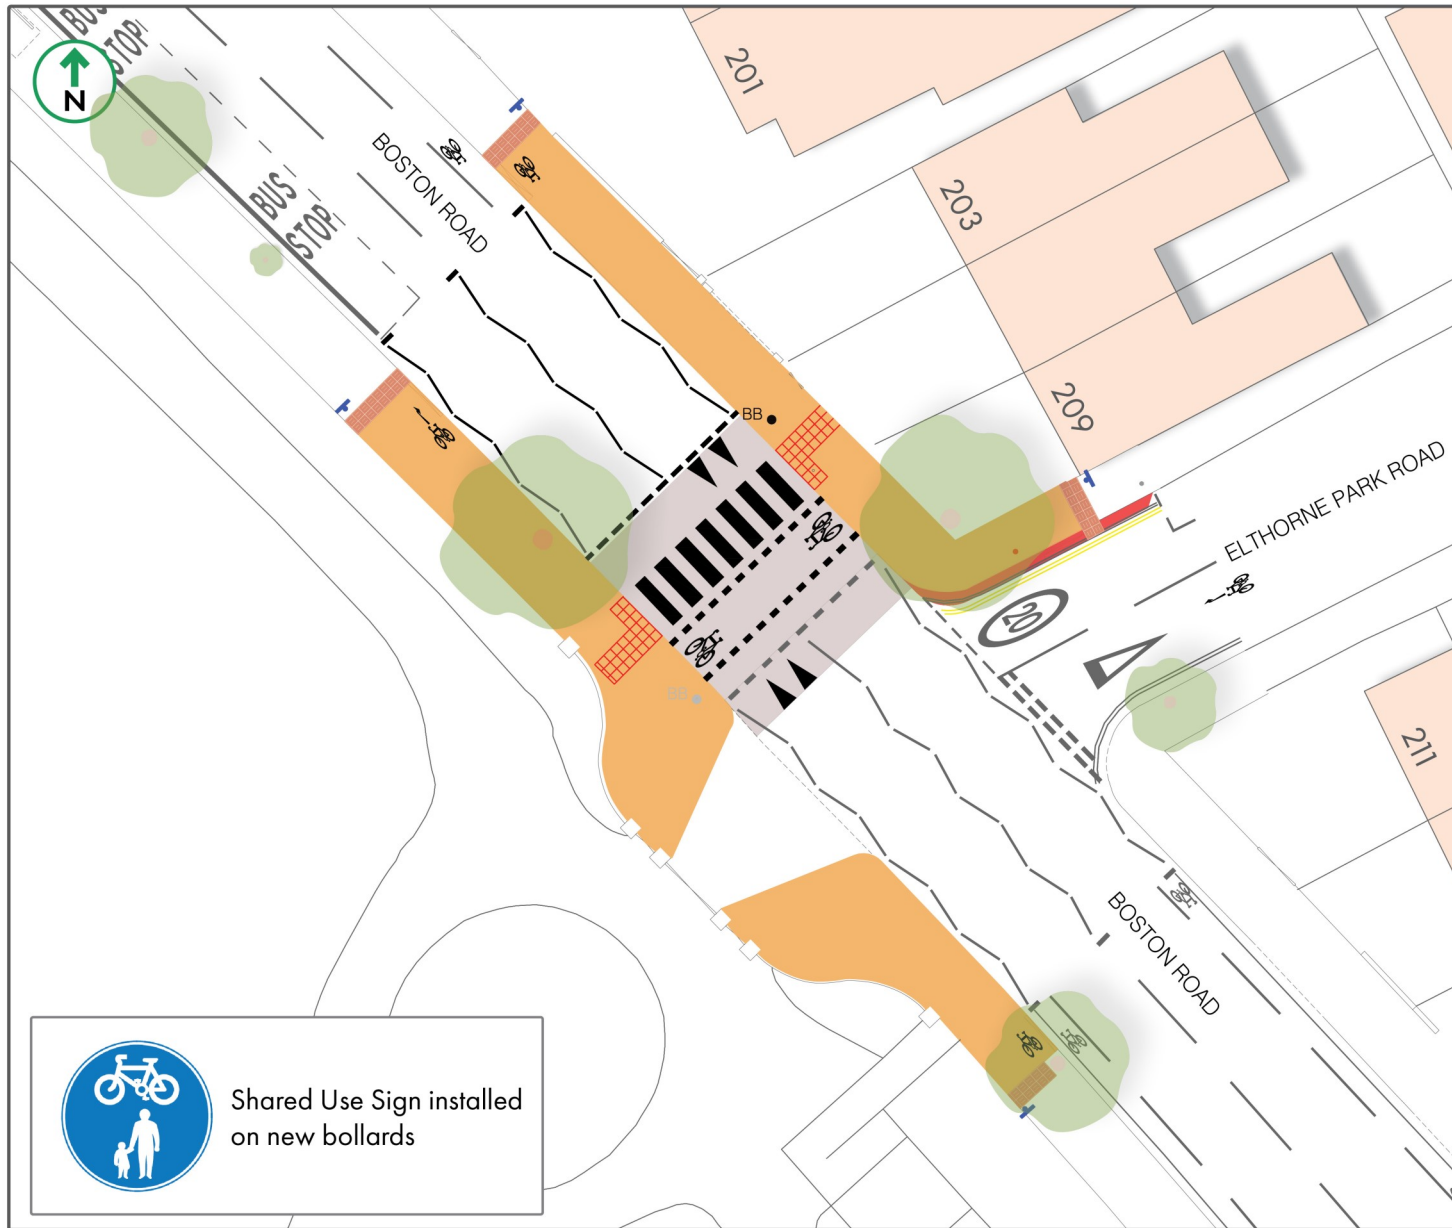

LEGEND

Existing



Existing tree



Existing Road Markings

BB



Existing Belisha Beacon



Existing Post

Proposed



Adjusted Raised Table




Proposed Shared Footway



Proposed Footway Build-out



Proposed Red Tactile Paving

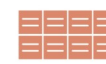

Proposed Corduroy Tactile Paving



Proposed White Road Markings



Proposed Yellow Road Markings

BB



Proposed Belisha Beacon



Proposed sign on new bollard



Dropped Kerb

Haslemere Avenue



LEGEND

Existing

- Existing tree
- Existing Road Markings
- Existing Belisha Beacon
- Existing Post

Proposed

- Adjusted Raised Table
- Proposed Shared Footway
- Proposed Red Tactile Paving
- Proposed Corduroy Tactile Paving
- Proposed White Road Markings
- Proposed Yellow Road Markings
- Proposed Belisha Beacon
- Proposed Keep Left
- Proposed sign on new bollard
- Dropped Kerb