


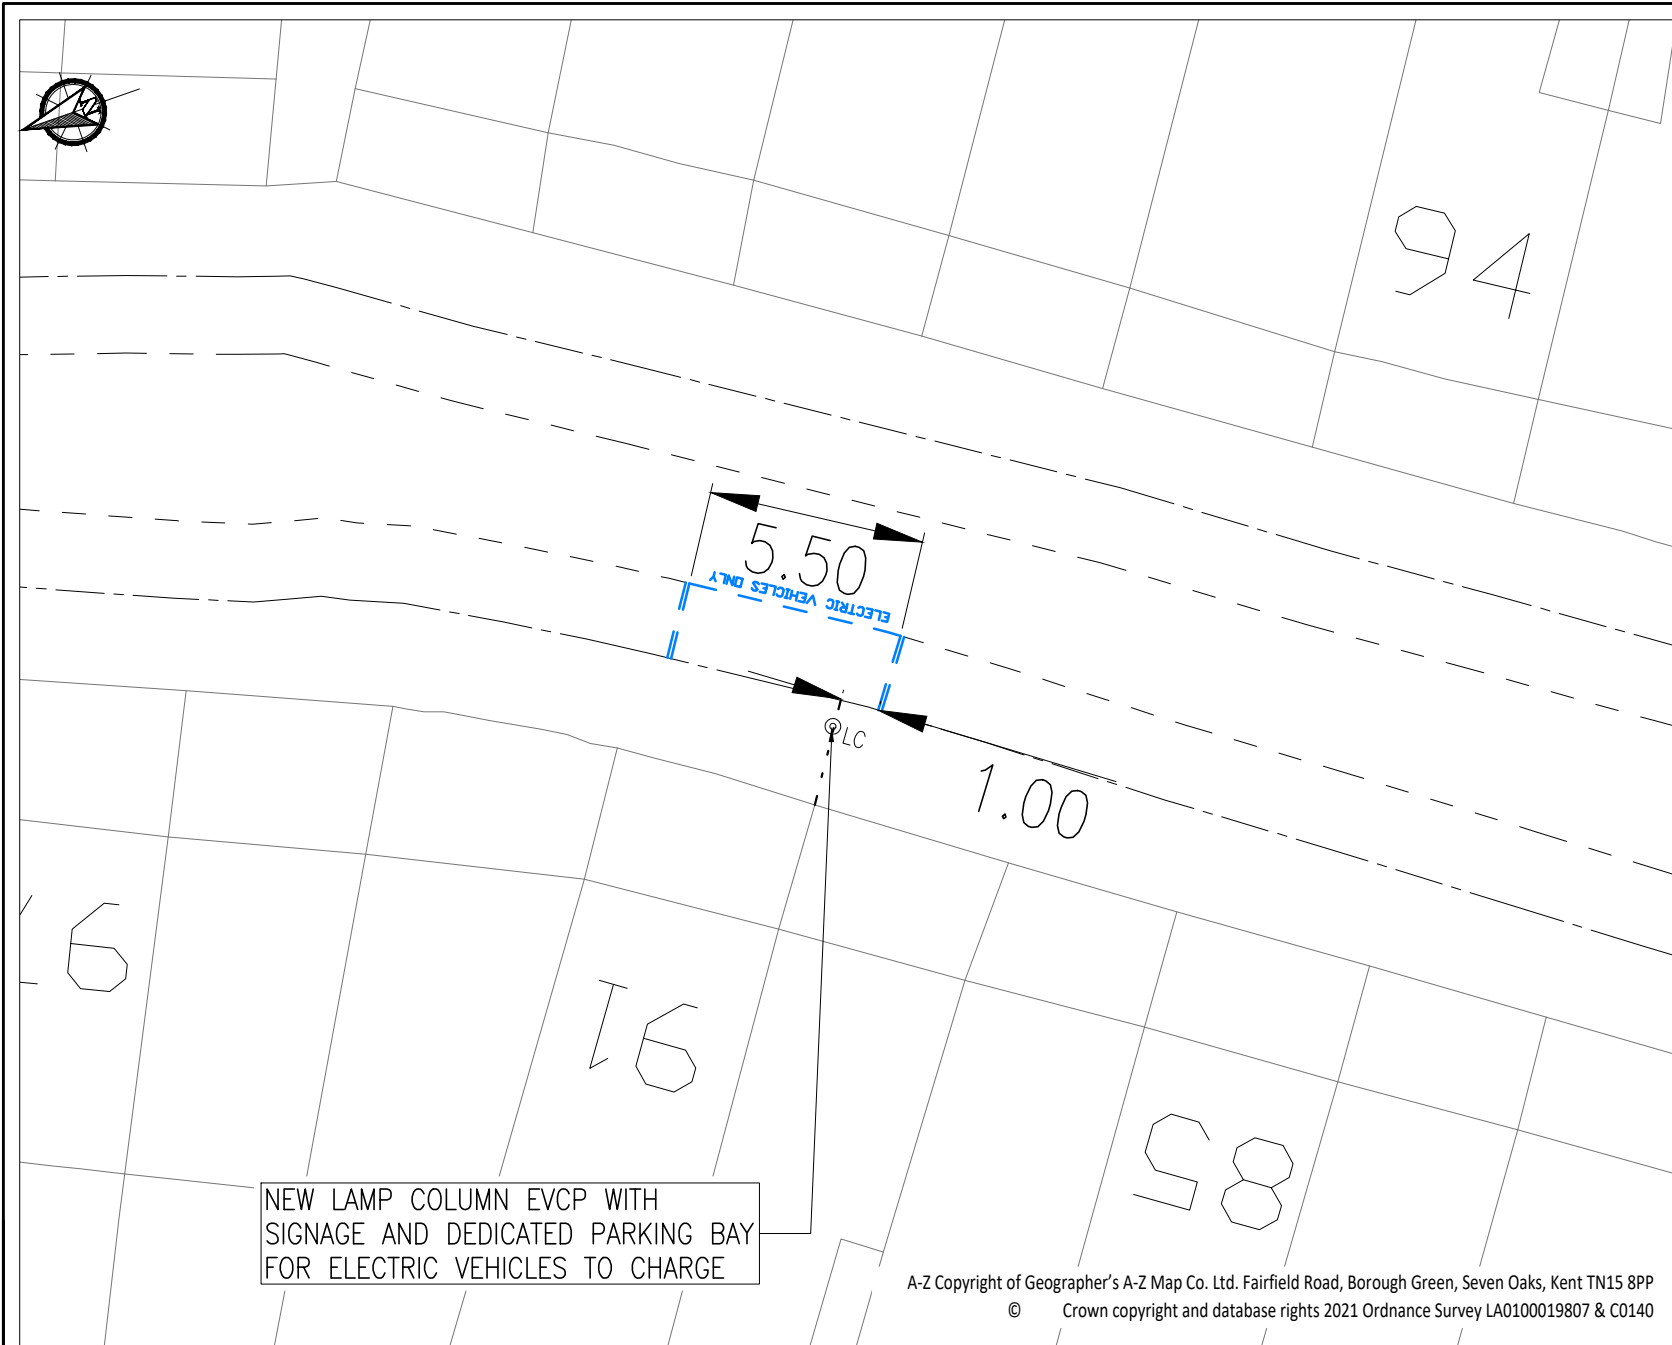


A-Z Copyright of Geographer's A-Z Map Co. Ltd. Fairfield Road, Borough Green, Seven Oaks, Kent TN15 8PP
© Crown copyright and database rights 2021 Ordnance Survey LA0100019807 & C0140

GENERAL LEGEND

KERB	
DROPPED KERB ACCESS OVER FOOTWAY	
WHITE LINE MARKING PARKING/LOADING BAY	
EXISTING WHITE LINE MARKING PARKING/LOADING BAY	
YELLOW LINE MARKING	
EXISTING YELLOW LINE MARKING	
STREET SIGN	
LAMP COLUMN	

SIGN CLEARANCE

MINIMUM

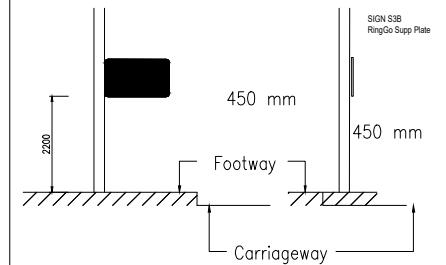

**St Albans Avenue,
W4**

Please note that this plan is intended as a guide and the final location may vary slightly