


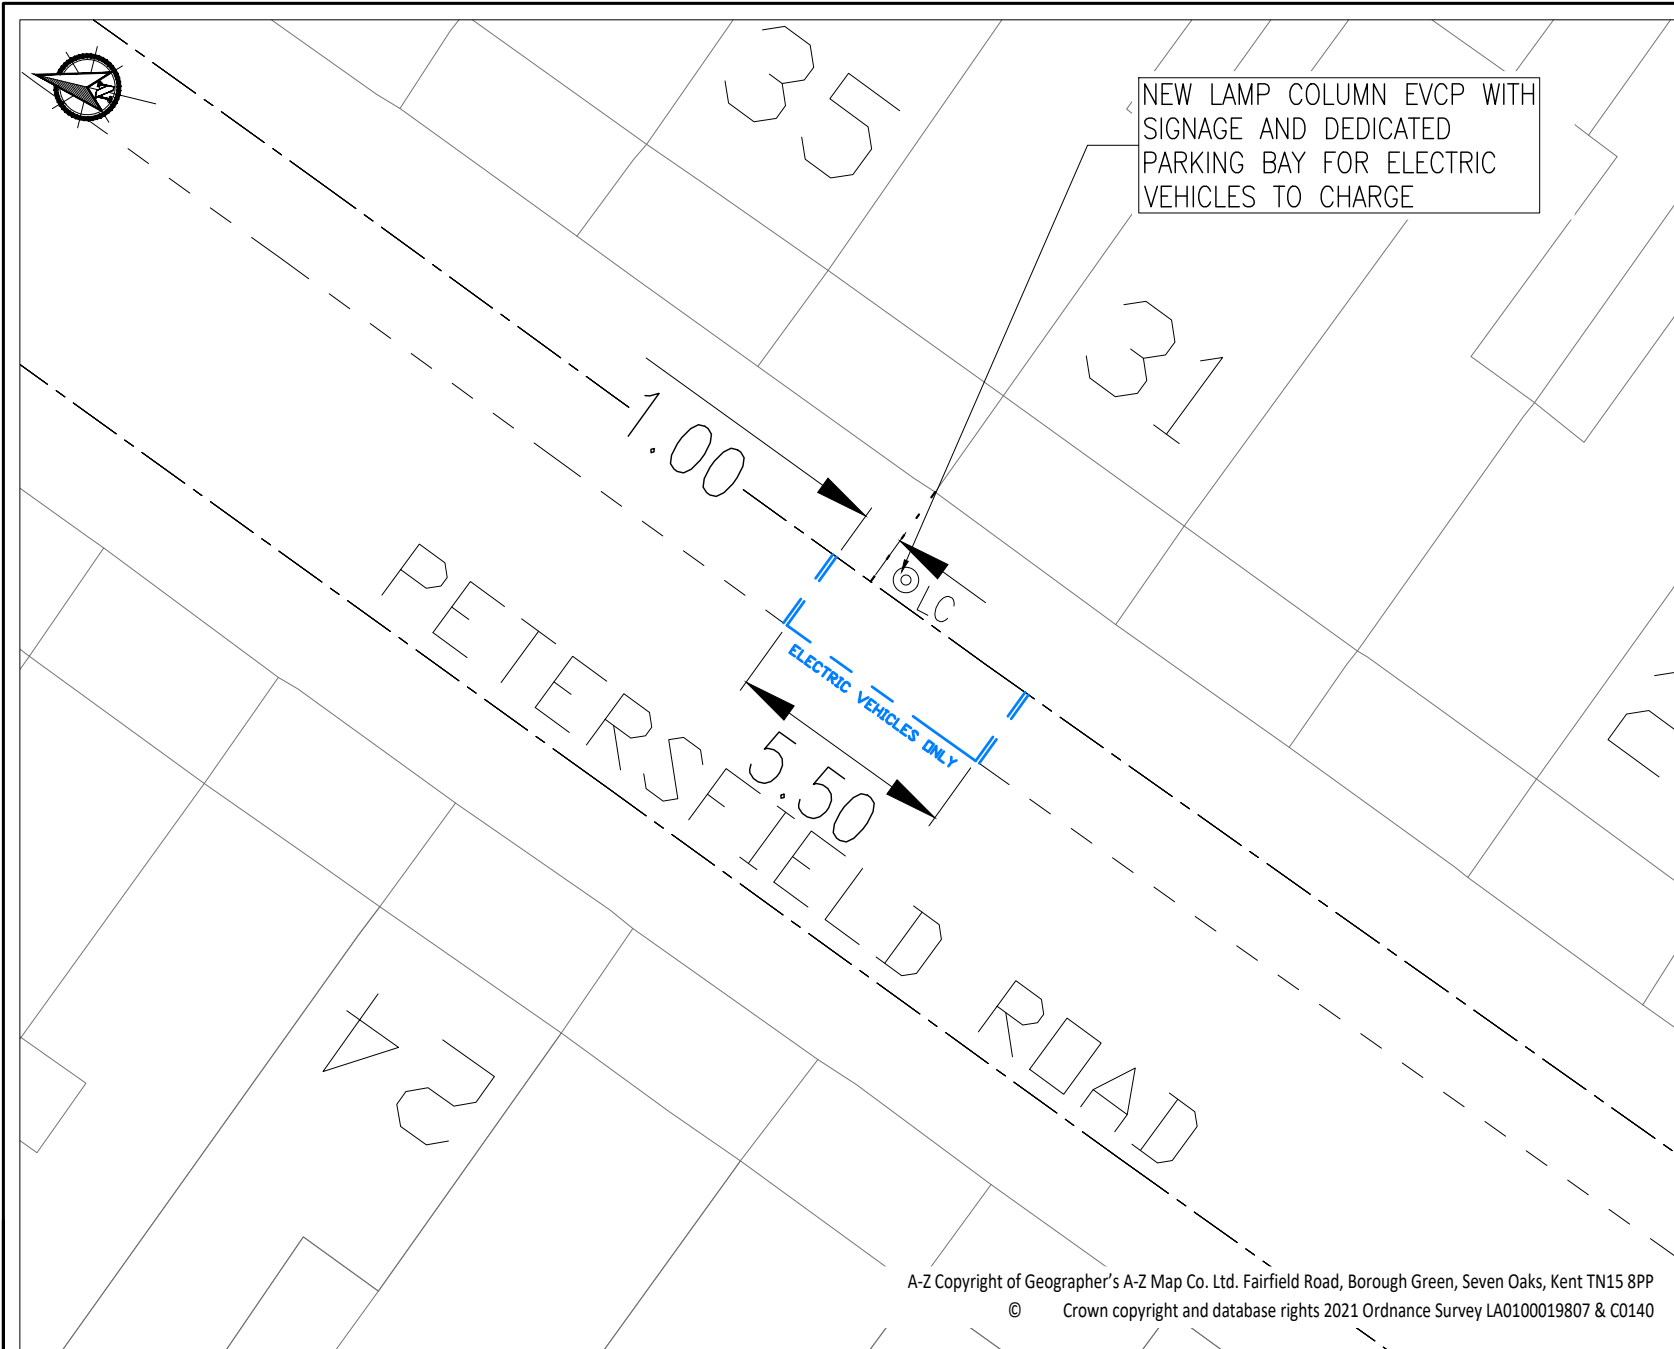


GENERAL LEGEND

KERB	
DROPPED KERB ACCESS OVER FOOTWAY	
WHITE LINE MARKING PARKING/LOADING BAY	
EXISTING WHITE LINE MARKING PARKING/LOADING BAY	
YELLOW LINE MARKING	
EXISTING YELLOW LINE MARKING	
STREET SIGN	
LAMP COLUMN	

SIGN CLEARANCE

MINIMUM

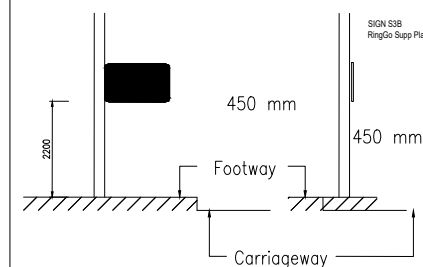

**Petersfield Road,
W3**

Please note that this plan is intended as a guide and the
final location may vary slightly