








EALING BROADWAY STATION - CROSSRAIL COMPLEMENTARY MEASURES

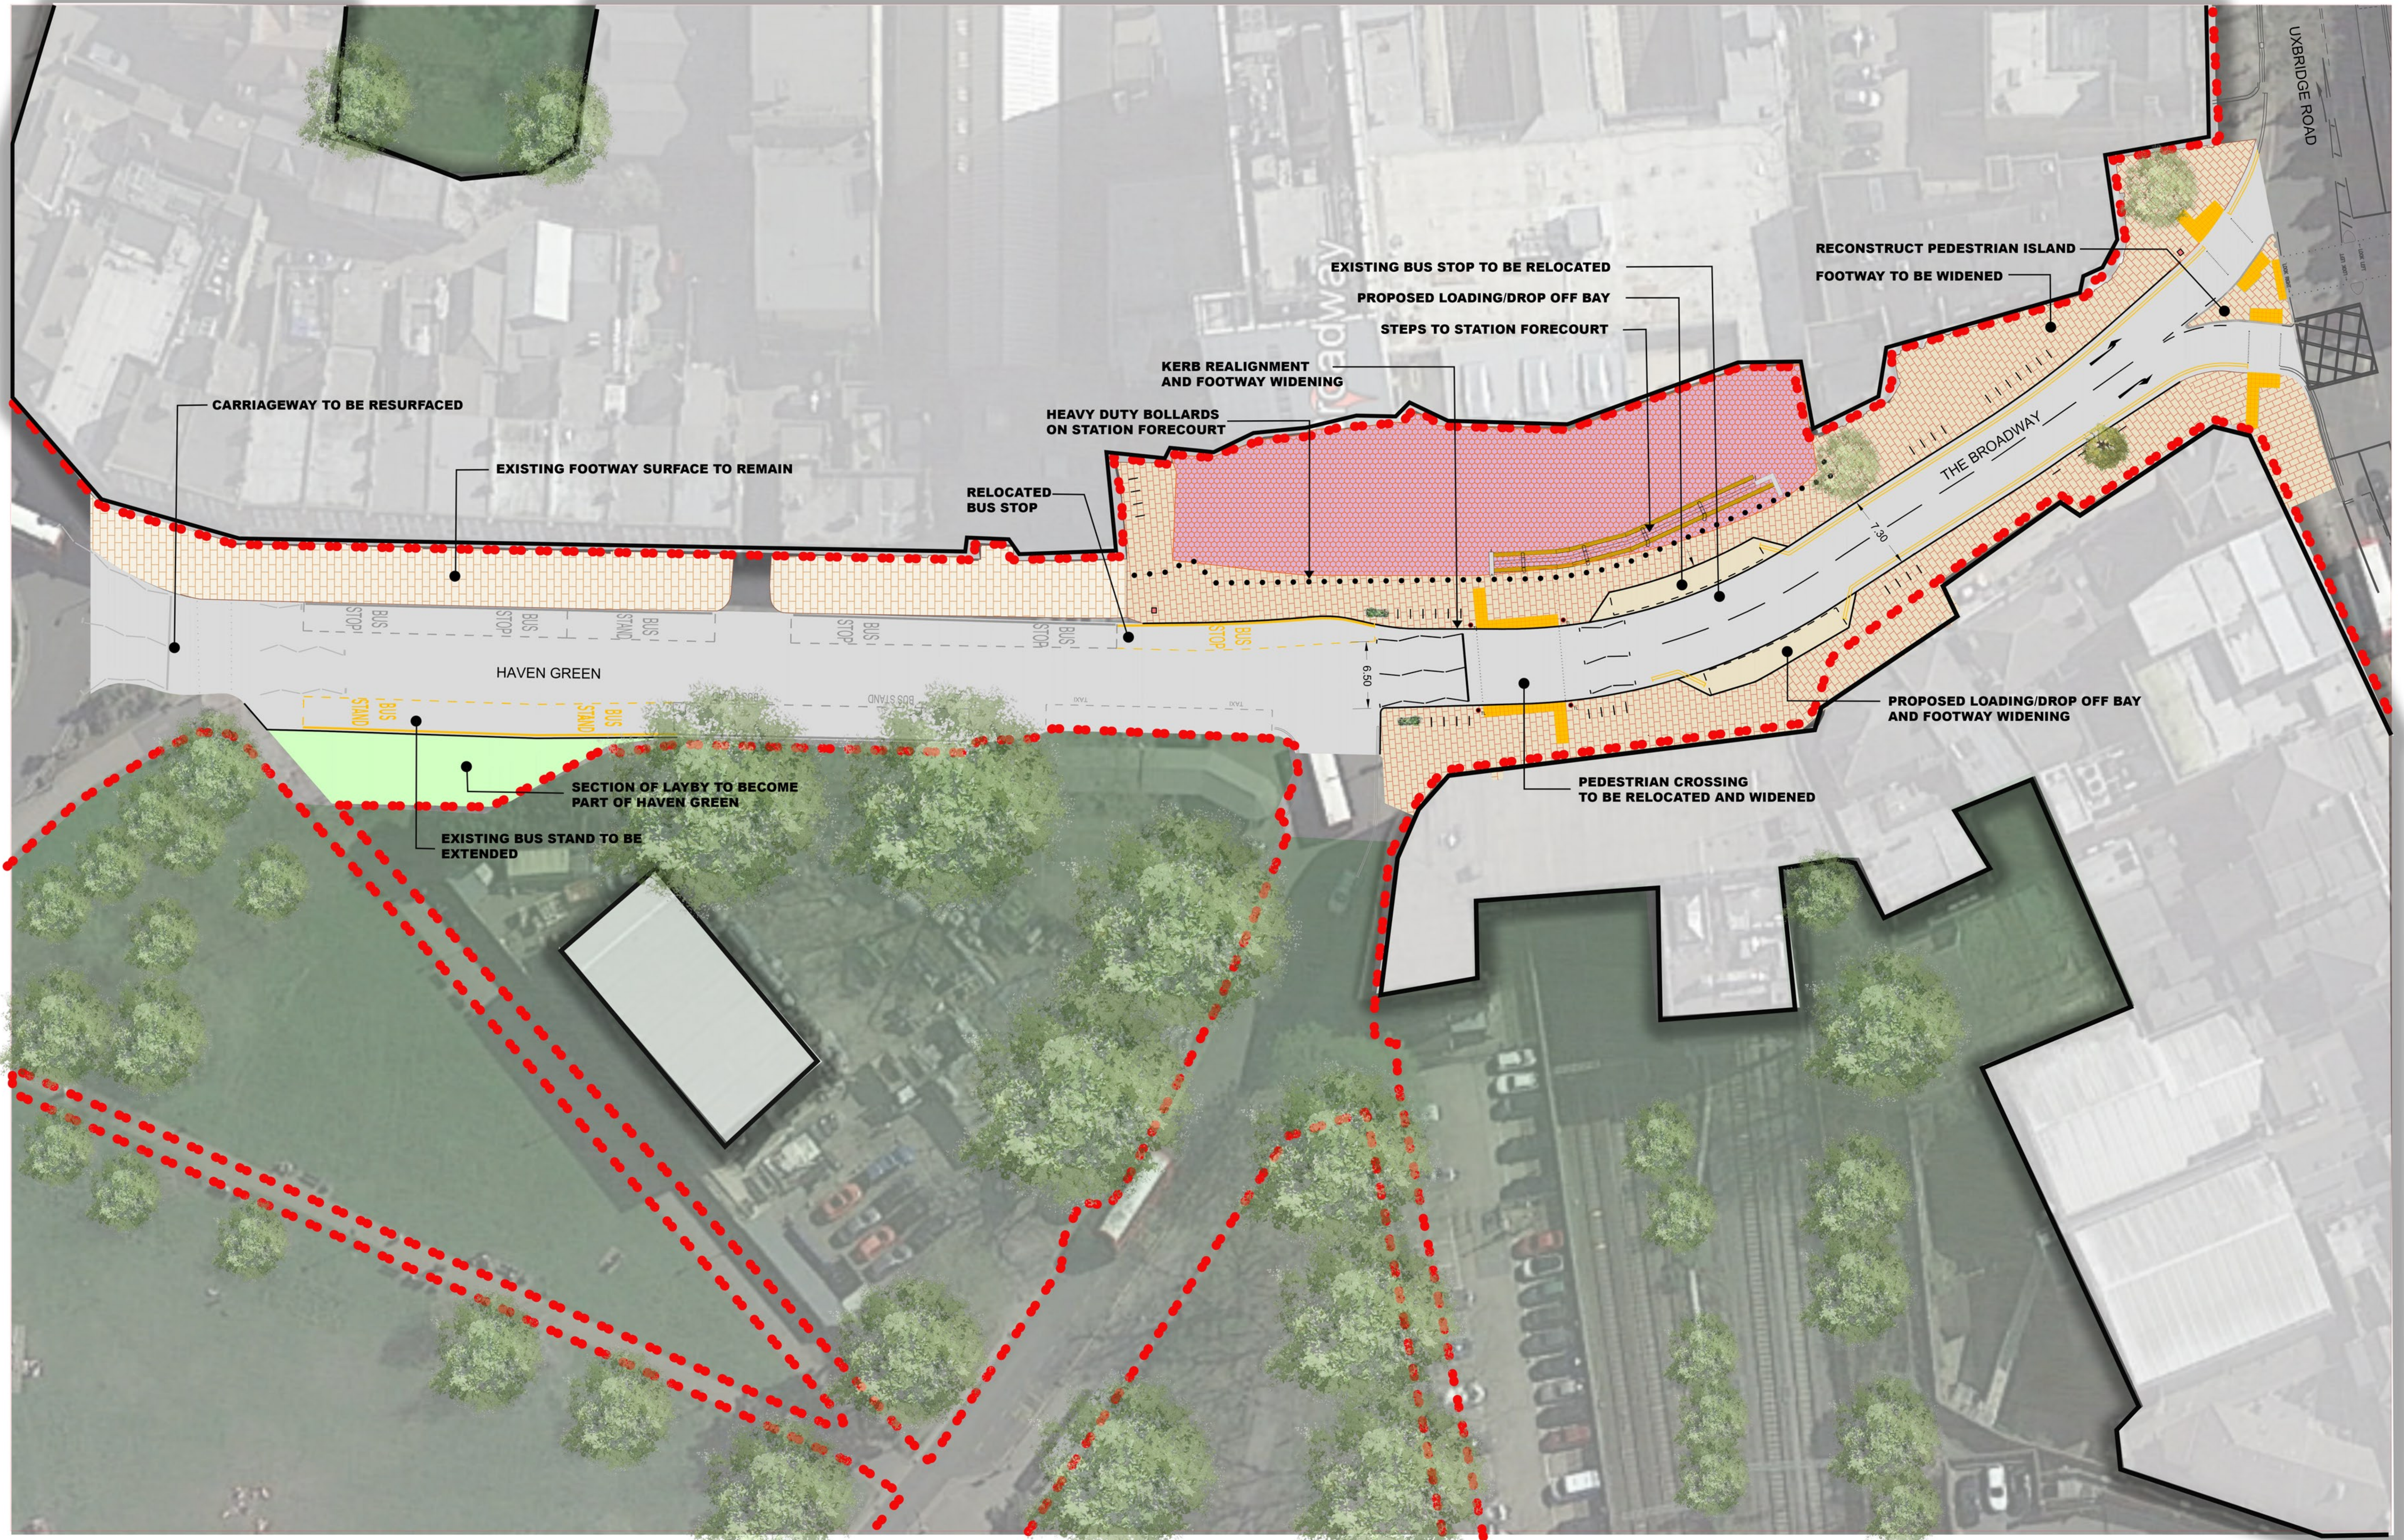

STREET FURNITURE KEY

- | | | | | | |
|--|--------------------------------------|---|--------------------|---|--|
|  | EXISTING TREES TO BE RETAINED |  | LITTER BIN |  | STATION FREYCOURT
- work to be completed by Network Rail |
|  | PROPOSED TREE IN HARD SURFACE |  | CYCLE STAND |  | PLANTER |

