



# Cycleway Ealing Broadway to Greenford Broadway


## St Stephen's Avenue

### Key:

-  Parking removed
-  Proposed carriageway
-  Proposed footway
-  Proposed kerb
-  Proposed flush kerb
-  Proposed white line marking
-  Proposed resin bound gravel
-  Proposed SUDs or planter
-  Proposed paving slabs/ setts
-  Proposed raised table / ramp
-  Proposed tactile paving for uncontrolled crossing
-  Proposed Bike hangar
-  Proposed concrete seats
-  Proposed bollard
-  Proposed Tree
-  Existing tree
-  Existing vehicle crossover

### Notes:

1. Existing trees to be retained
2. Existing traffic volumes are 270 vehicles/h during peak hours
3. Existing traffic speeds average at 15mph
4. Removed linemarking not shown
5. No.19 Parking spaces removed
6. 'SUDs' (Sustainable Urban Drainage systems) such as rain gardens are similar to planters that can take run off from footways and carriageways and hold and manage stormwater locally

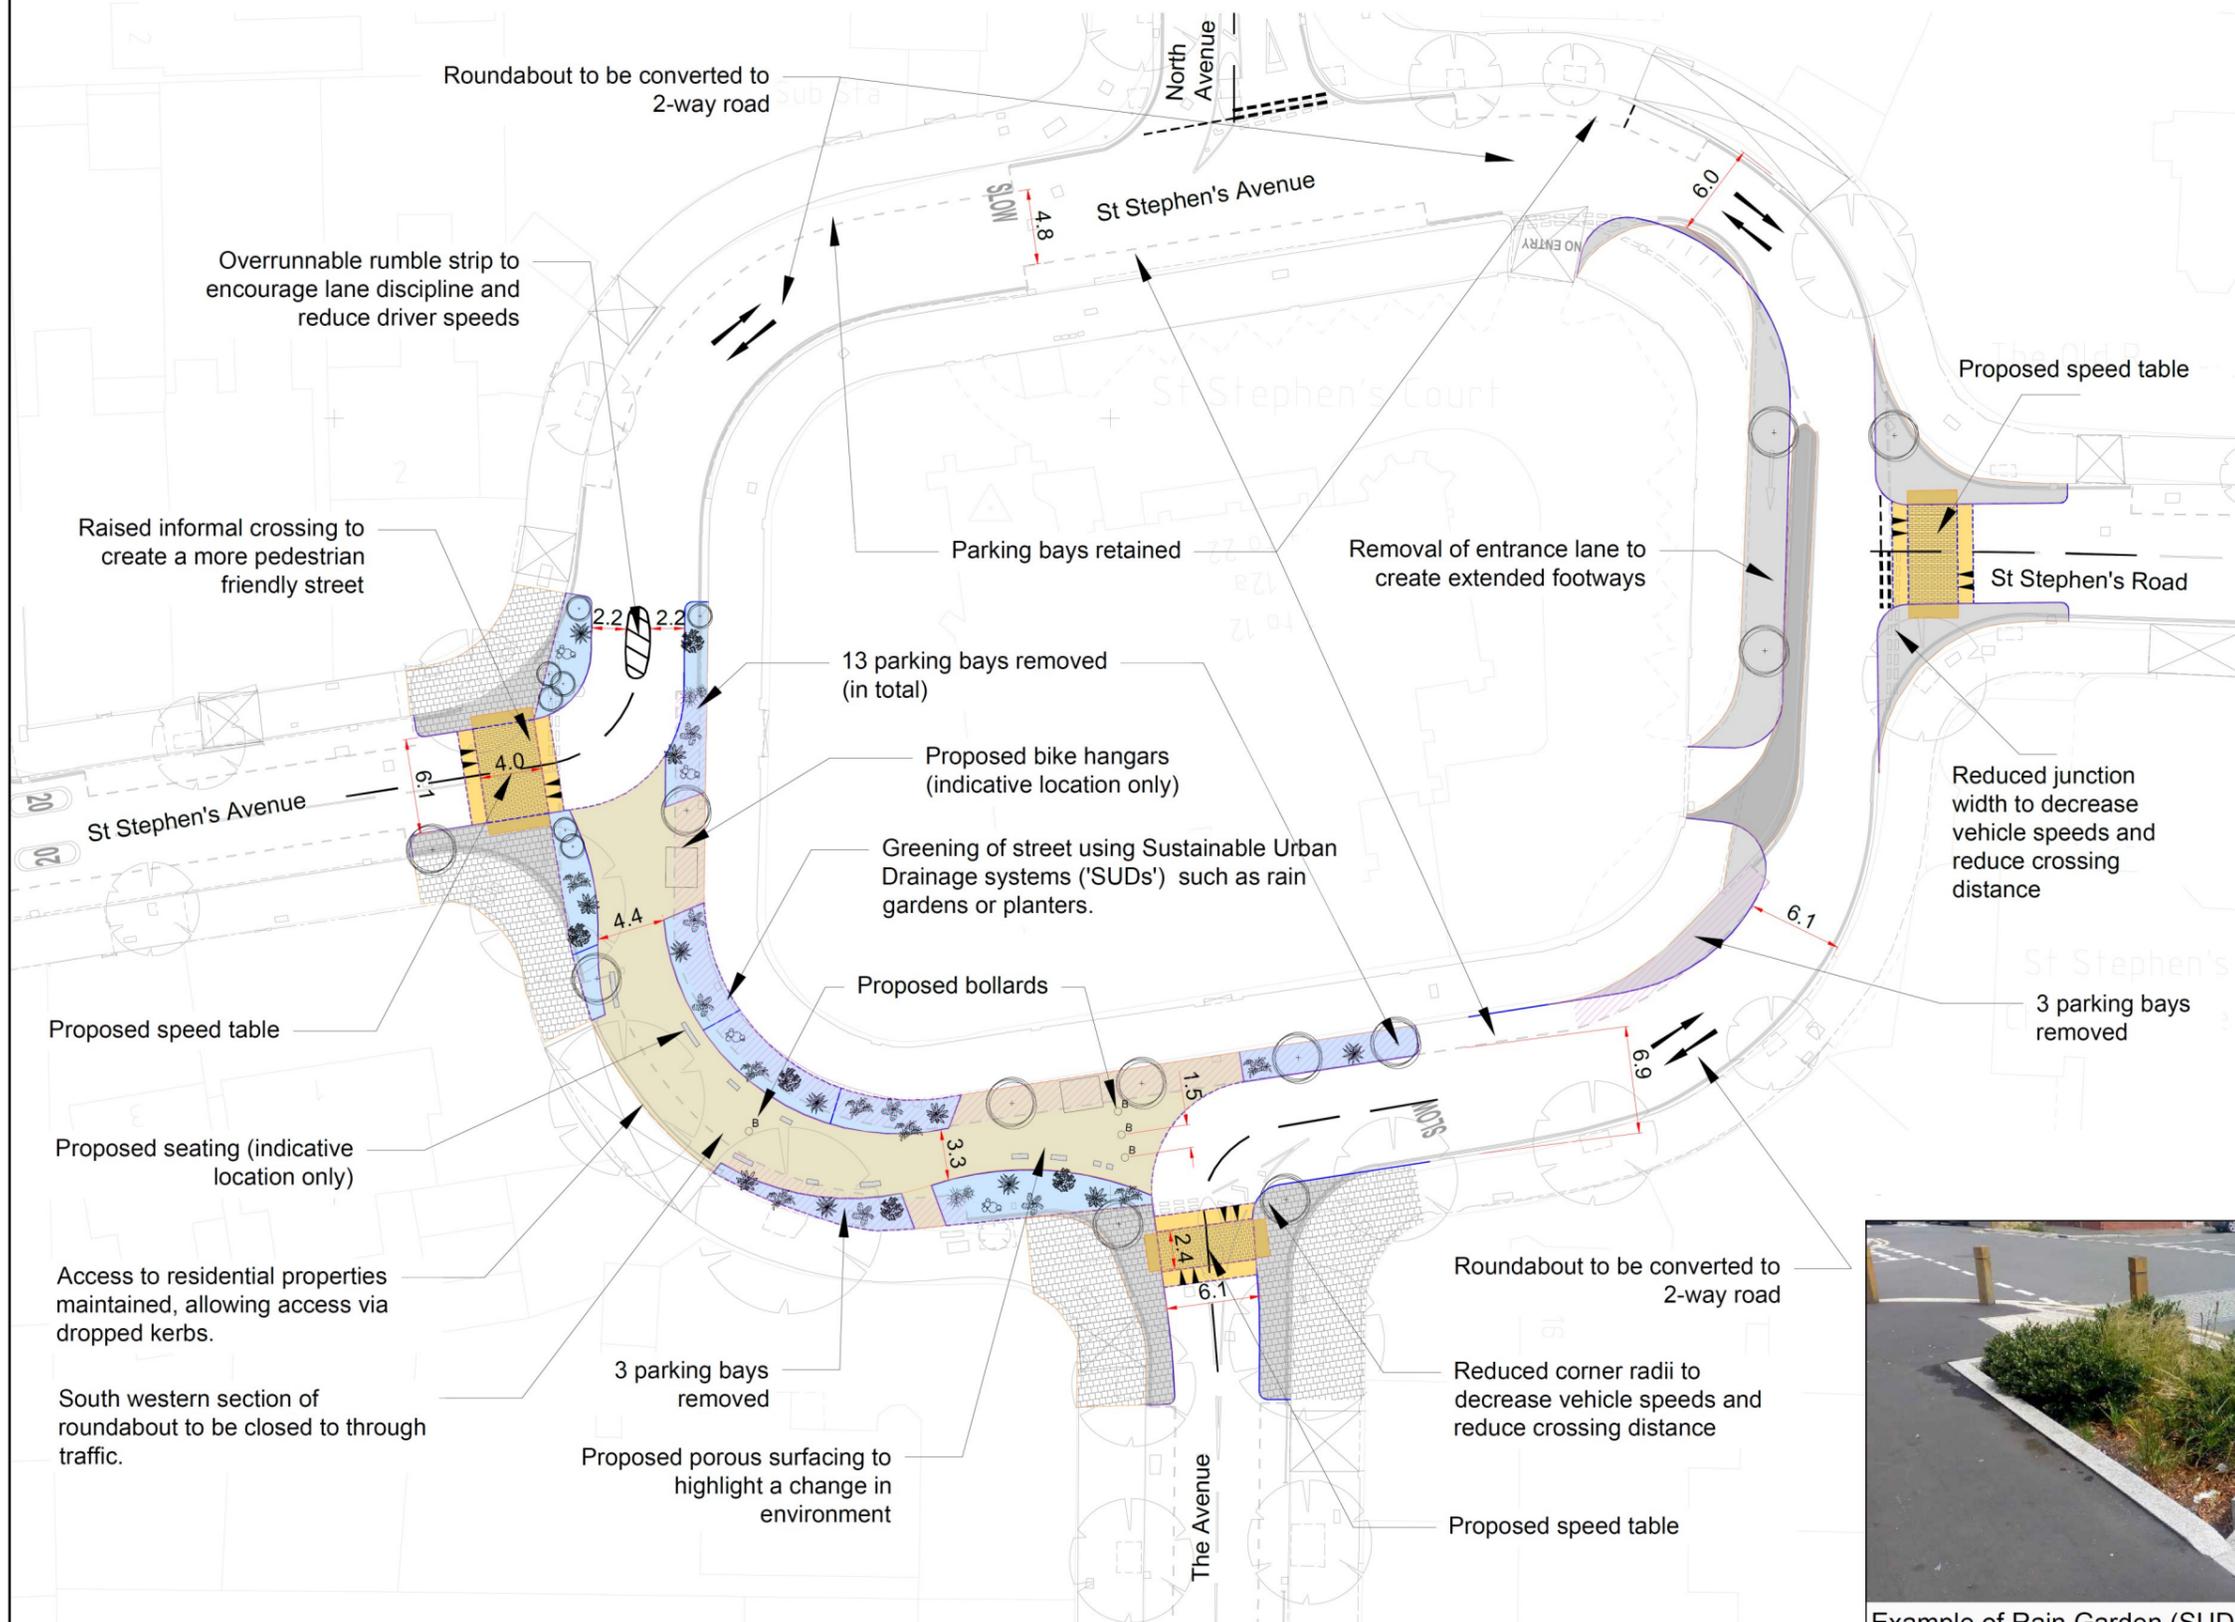

Example of Rain Garden (SUDs) in Cardiff, Wales



Working in partnership with:  
 Transport for London

