
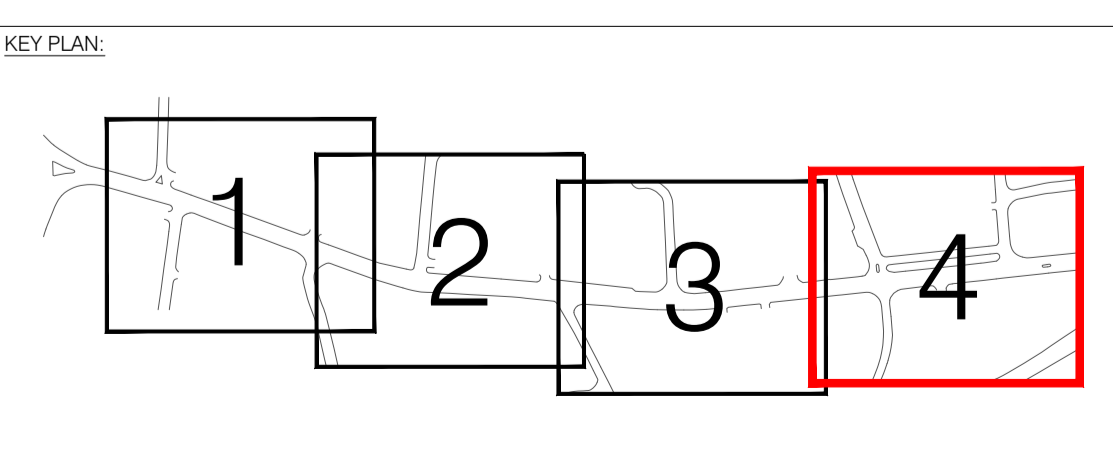


GENERAL ARRANGEMENT PLAN

CONS-100-04-R0

- LEGEND
-  Asphalt Carriageway
 -  Asphalt Carriageway (Coloured)
 -  Red Asphalt Cycle Track
 -  Flag Paved Footway
 -  Imprint Paving
 -  Feature Paved Footway
 -  Asphalt Footway
 -  Charcoal Tactile Paving
 -  Red Tactile Paving
 -  Verge Areas
 -  Existing Lighting Column
 -  Relocated Lighting Column
 -  Natural Stone Boulders
 -  Existing Tree
 -  Proposed Tree
 -  Scheme Extents

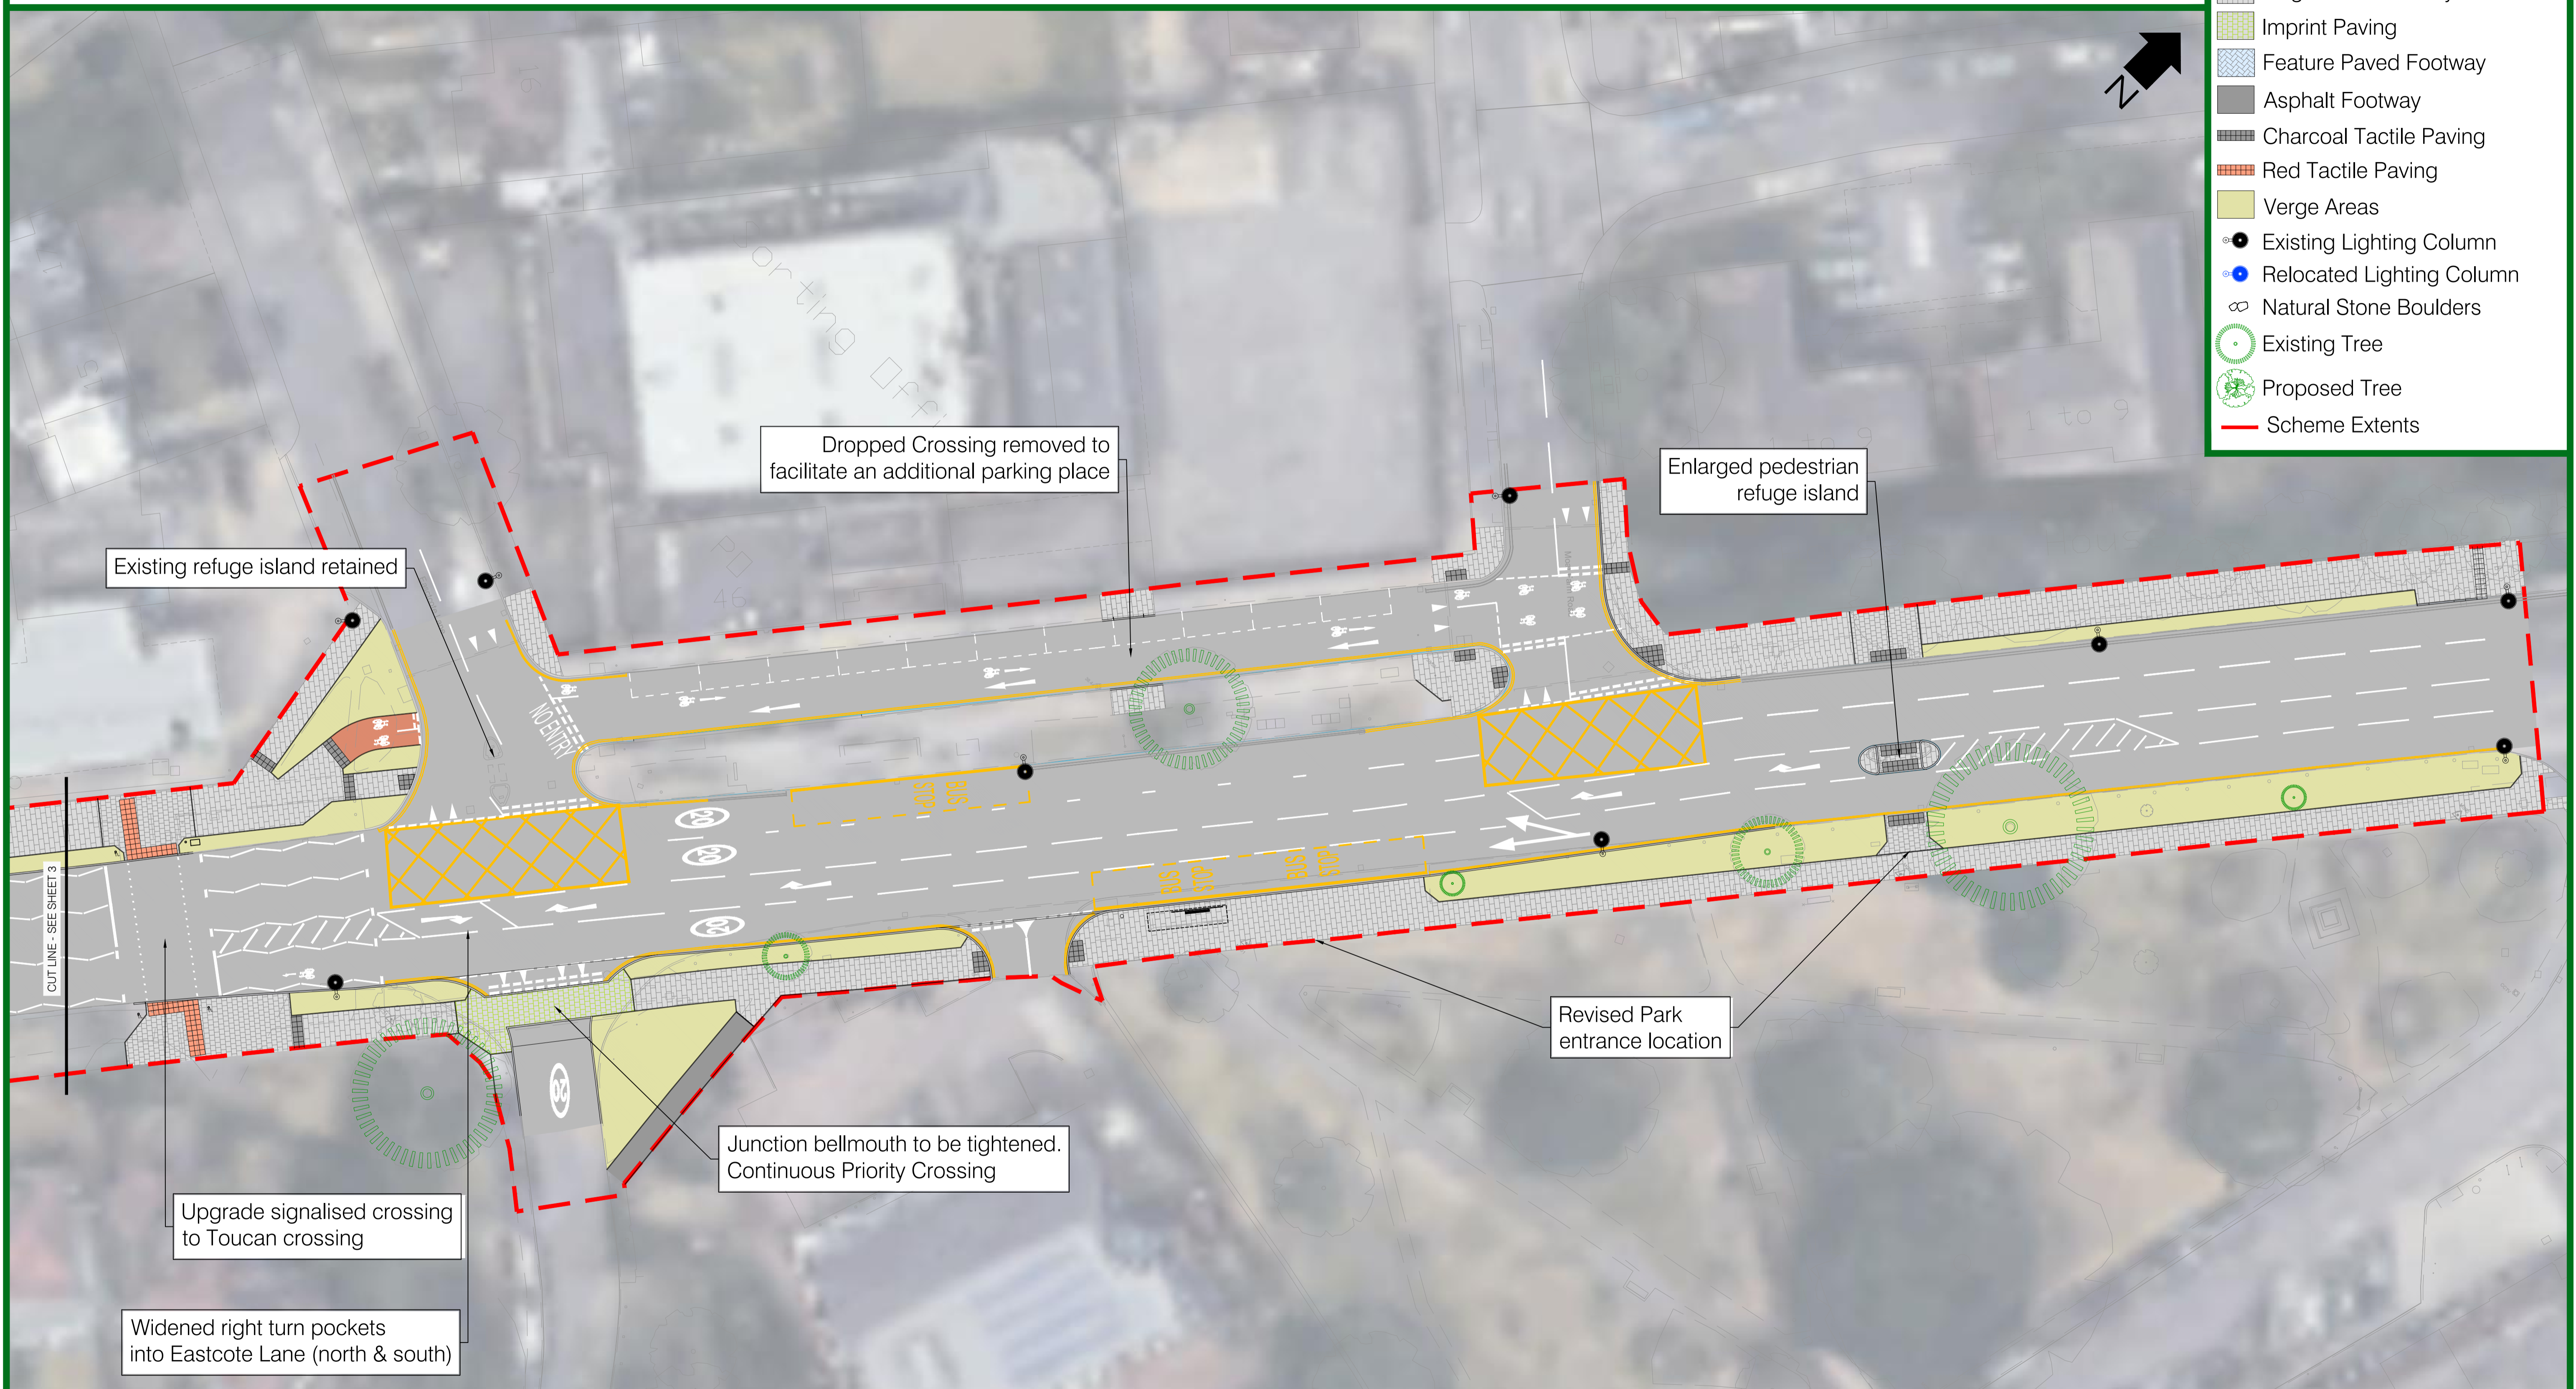

VISIONS FOR NORTHOLT
MANDEVILLE ROAD IMPROVEMENTS

PROJECT CENTRE



www.ealing.gov.uk