
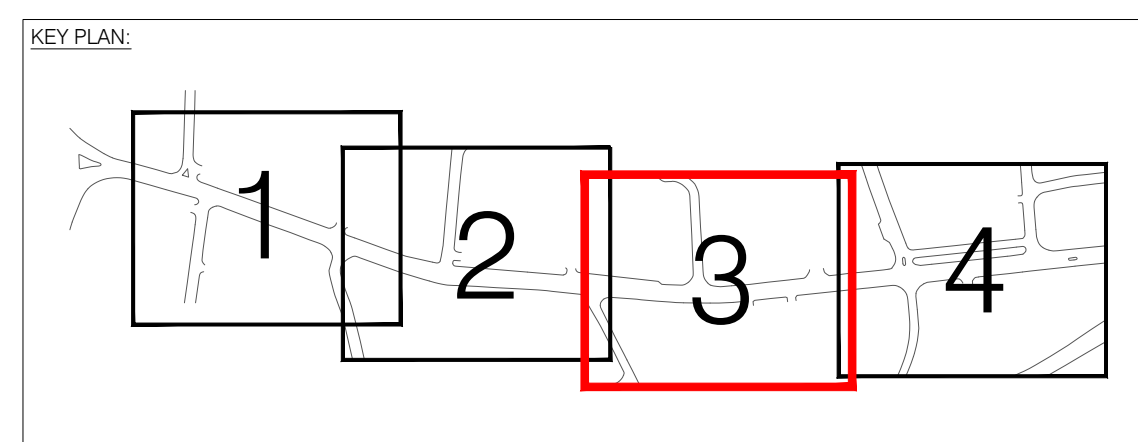


GENERAL ARRANGEMENT PLAN

CONS-100-03-R0

LEGEND

-  Asphalt Carriageway
-  Asphalt Carriageway (Coloured)
-  Red Asphalt Cycle Track
-  Flag Paved Footway
-  Imprint Paving
-  Feature Paved Footway
-  Asphalt Footway
-  Charcoal Tactile Paving
-  Red Tactile Paving
-  Verge Areas
-  Existing Lighting Column
-  Relocated Lighting Column
-  Natural Stone Boulders
-  Existing Tree
-  Proposed Tree
-  Scheme Extents

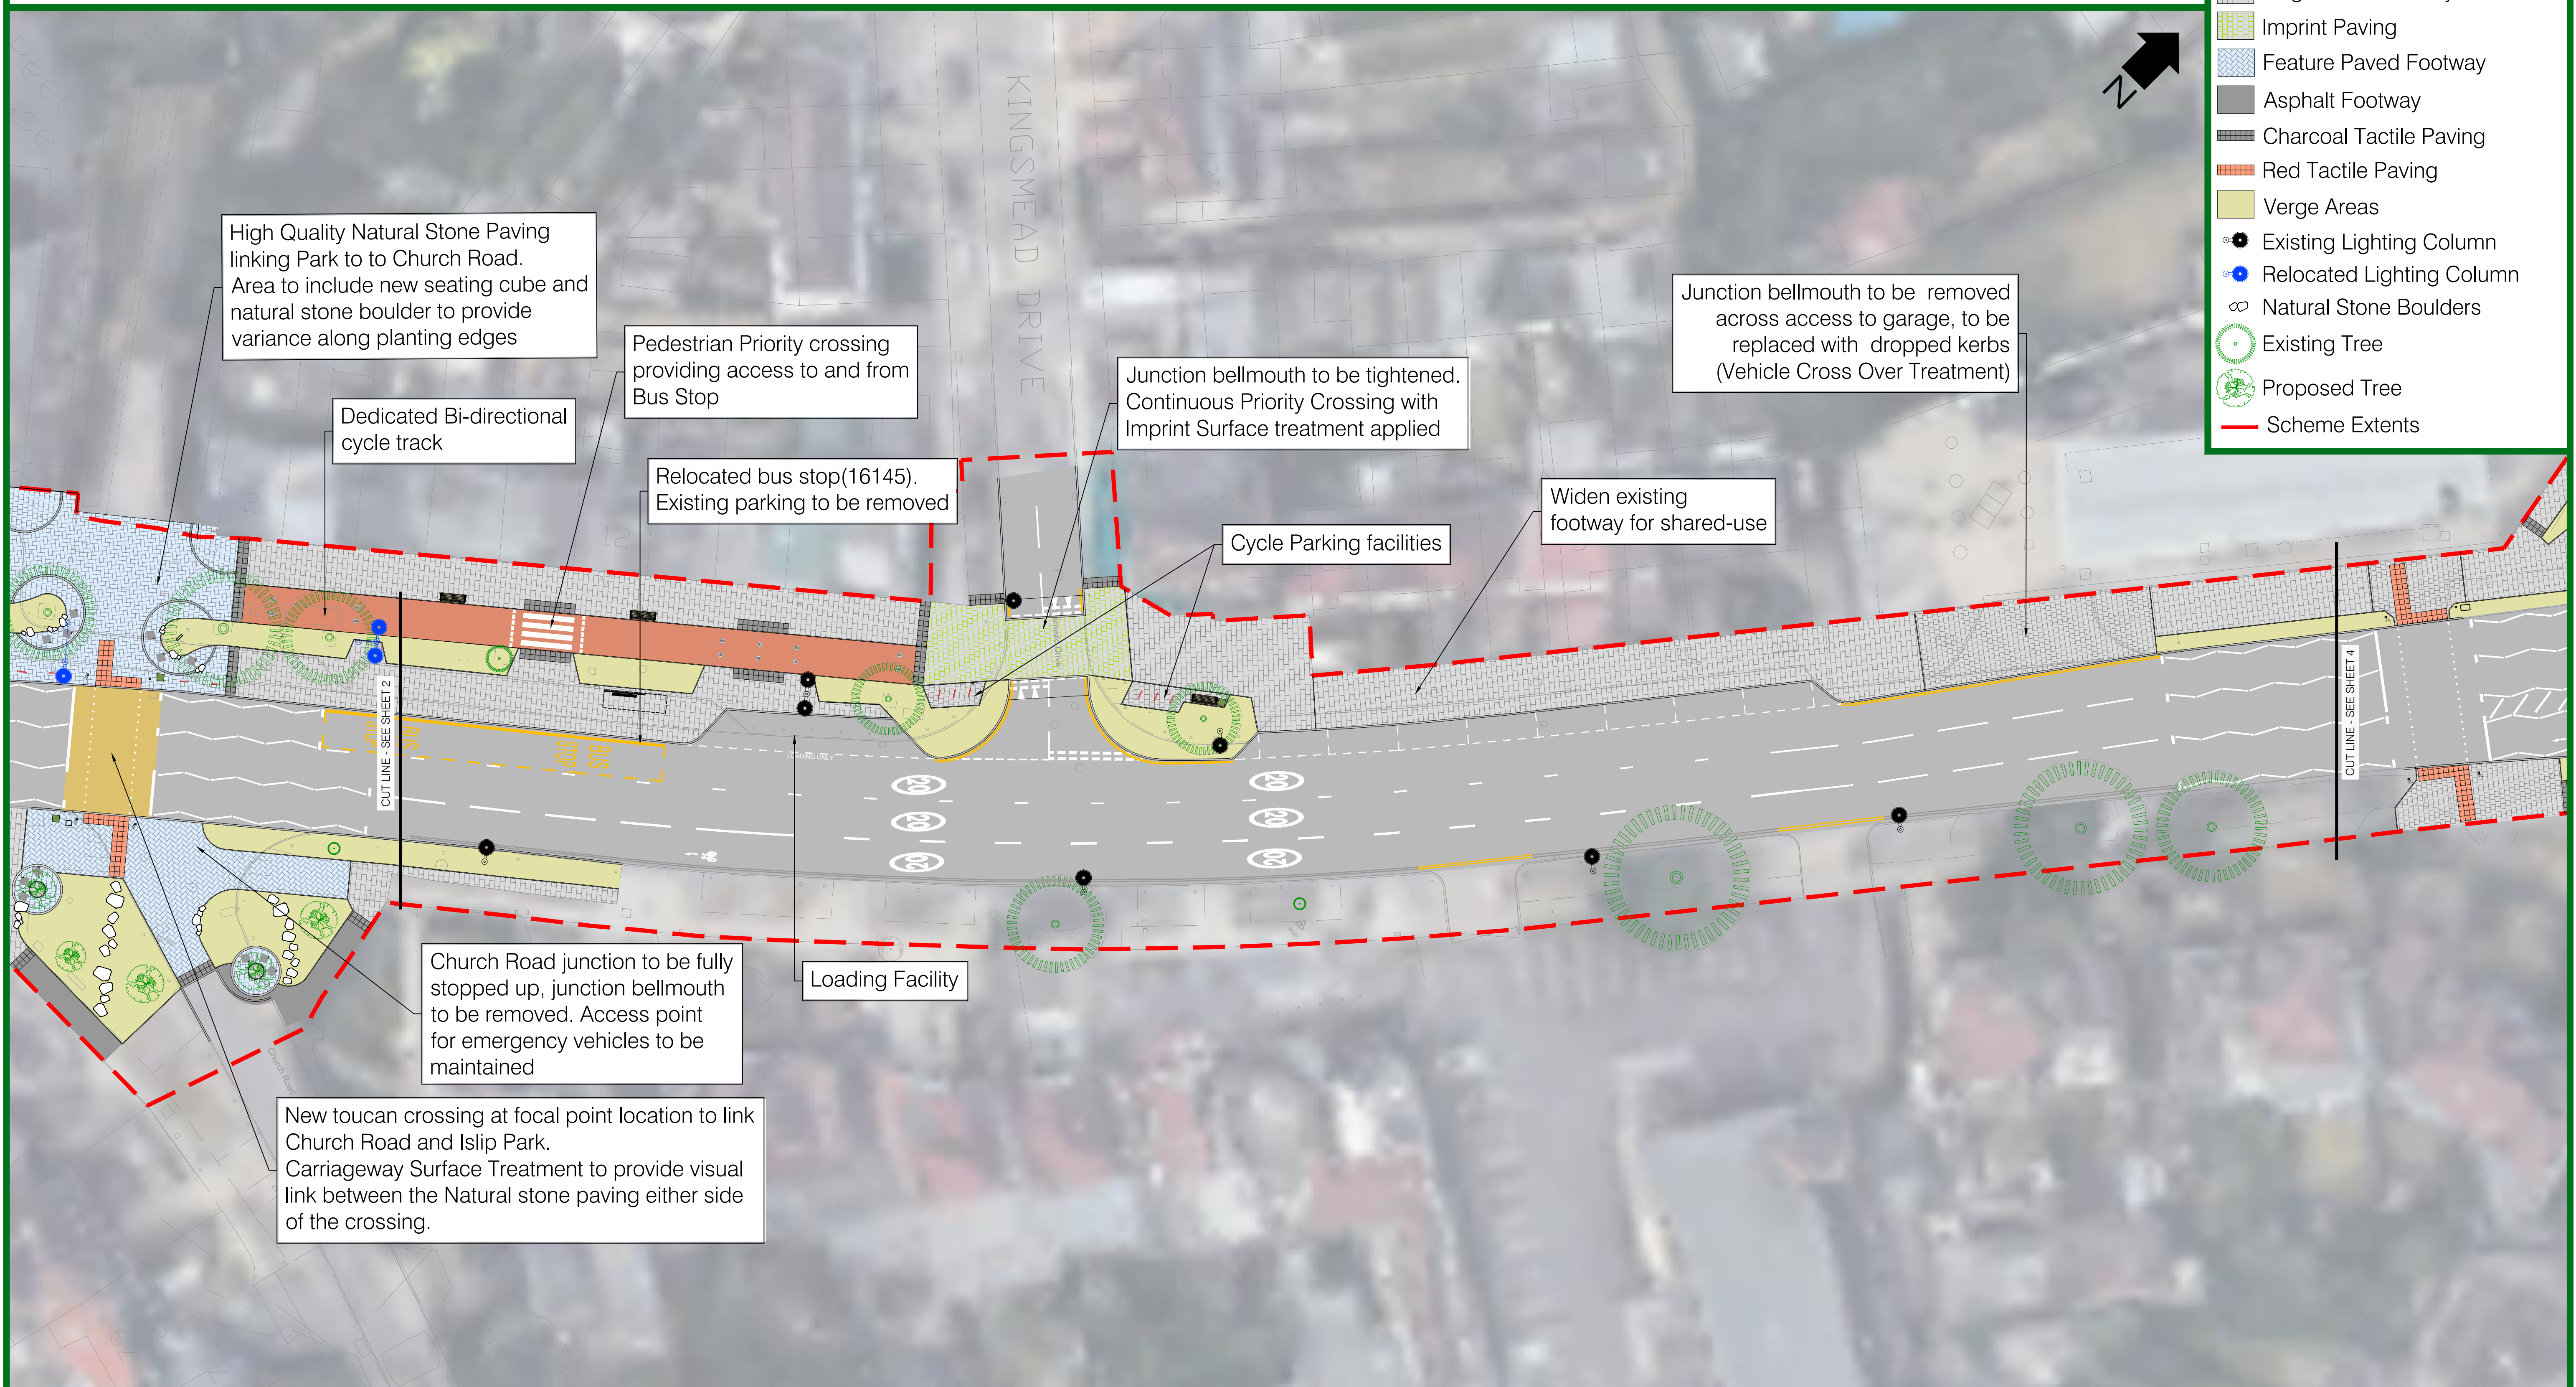

VISIONS FOR NORTHOLT
MANDEVILLE ROAD IMPROVEMENTS

**PROJECT
CENTRE**

