

1A

1B




TfL Bus Priority Programme  
London Borough of Ealing

Ruislip Road  
Proposed Westbound Bus Lane

KEY

- PROPOSED WHITE ROAD MARKING
- PROPOSED YELLOW ROAD MARKING
- PROPOSED KERB
- EXISTING FOOTWAY
- PROPOSED BUS LANE
- EXISTING FEATURED TO BE REMOVED
- EXISTING ROAD MARKINGS
- EXISTING TREE



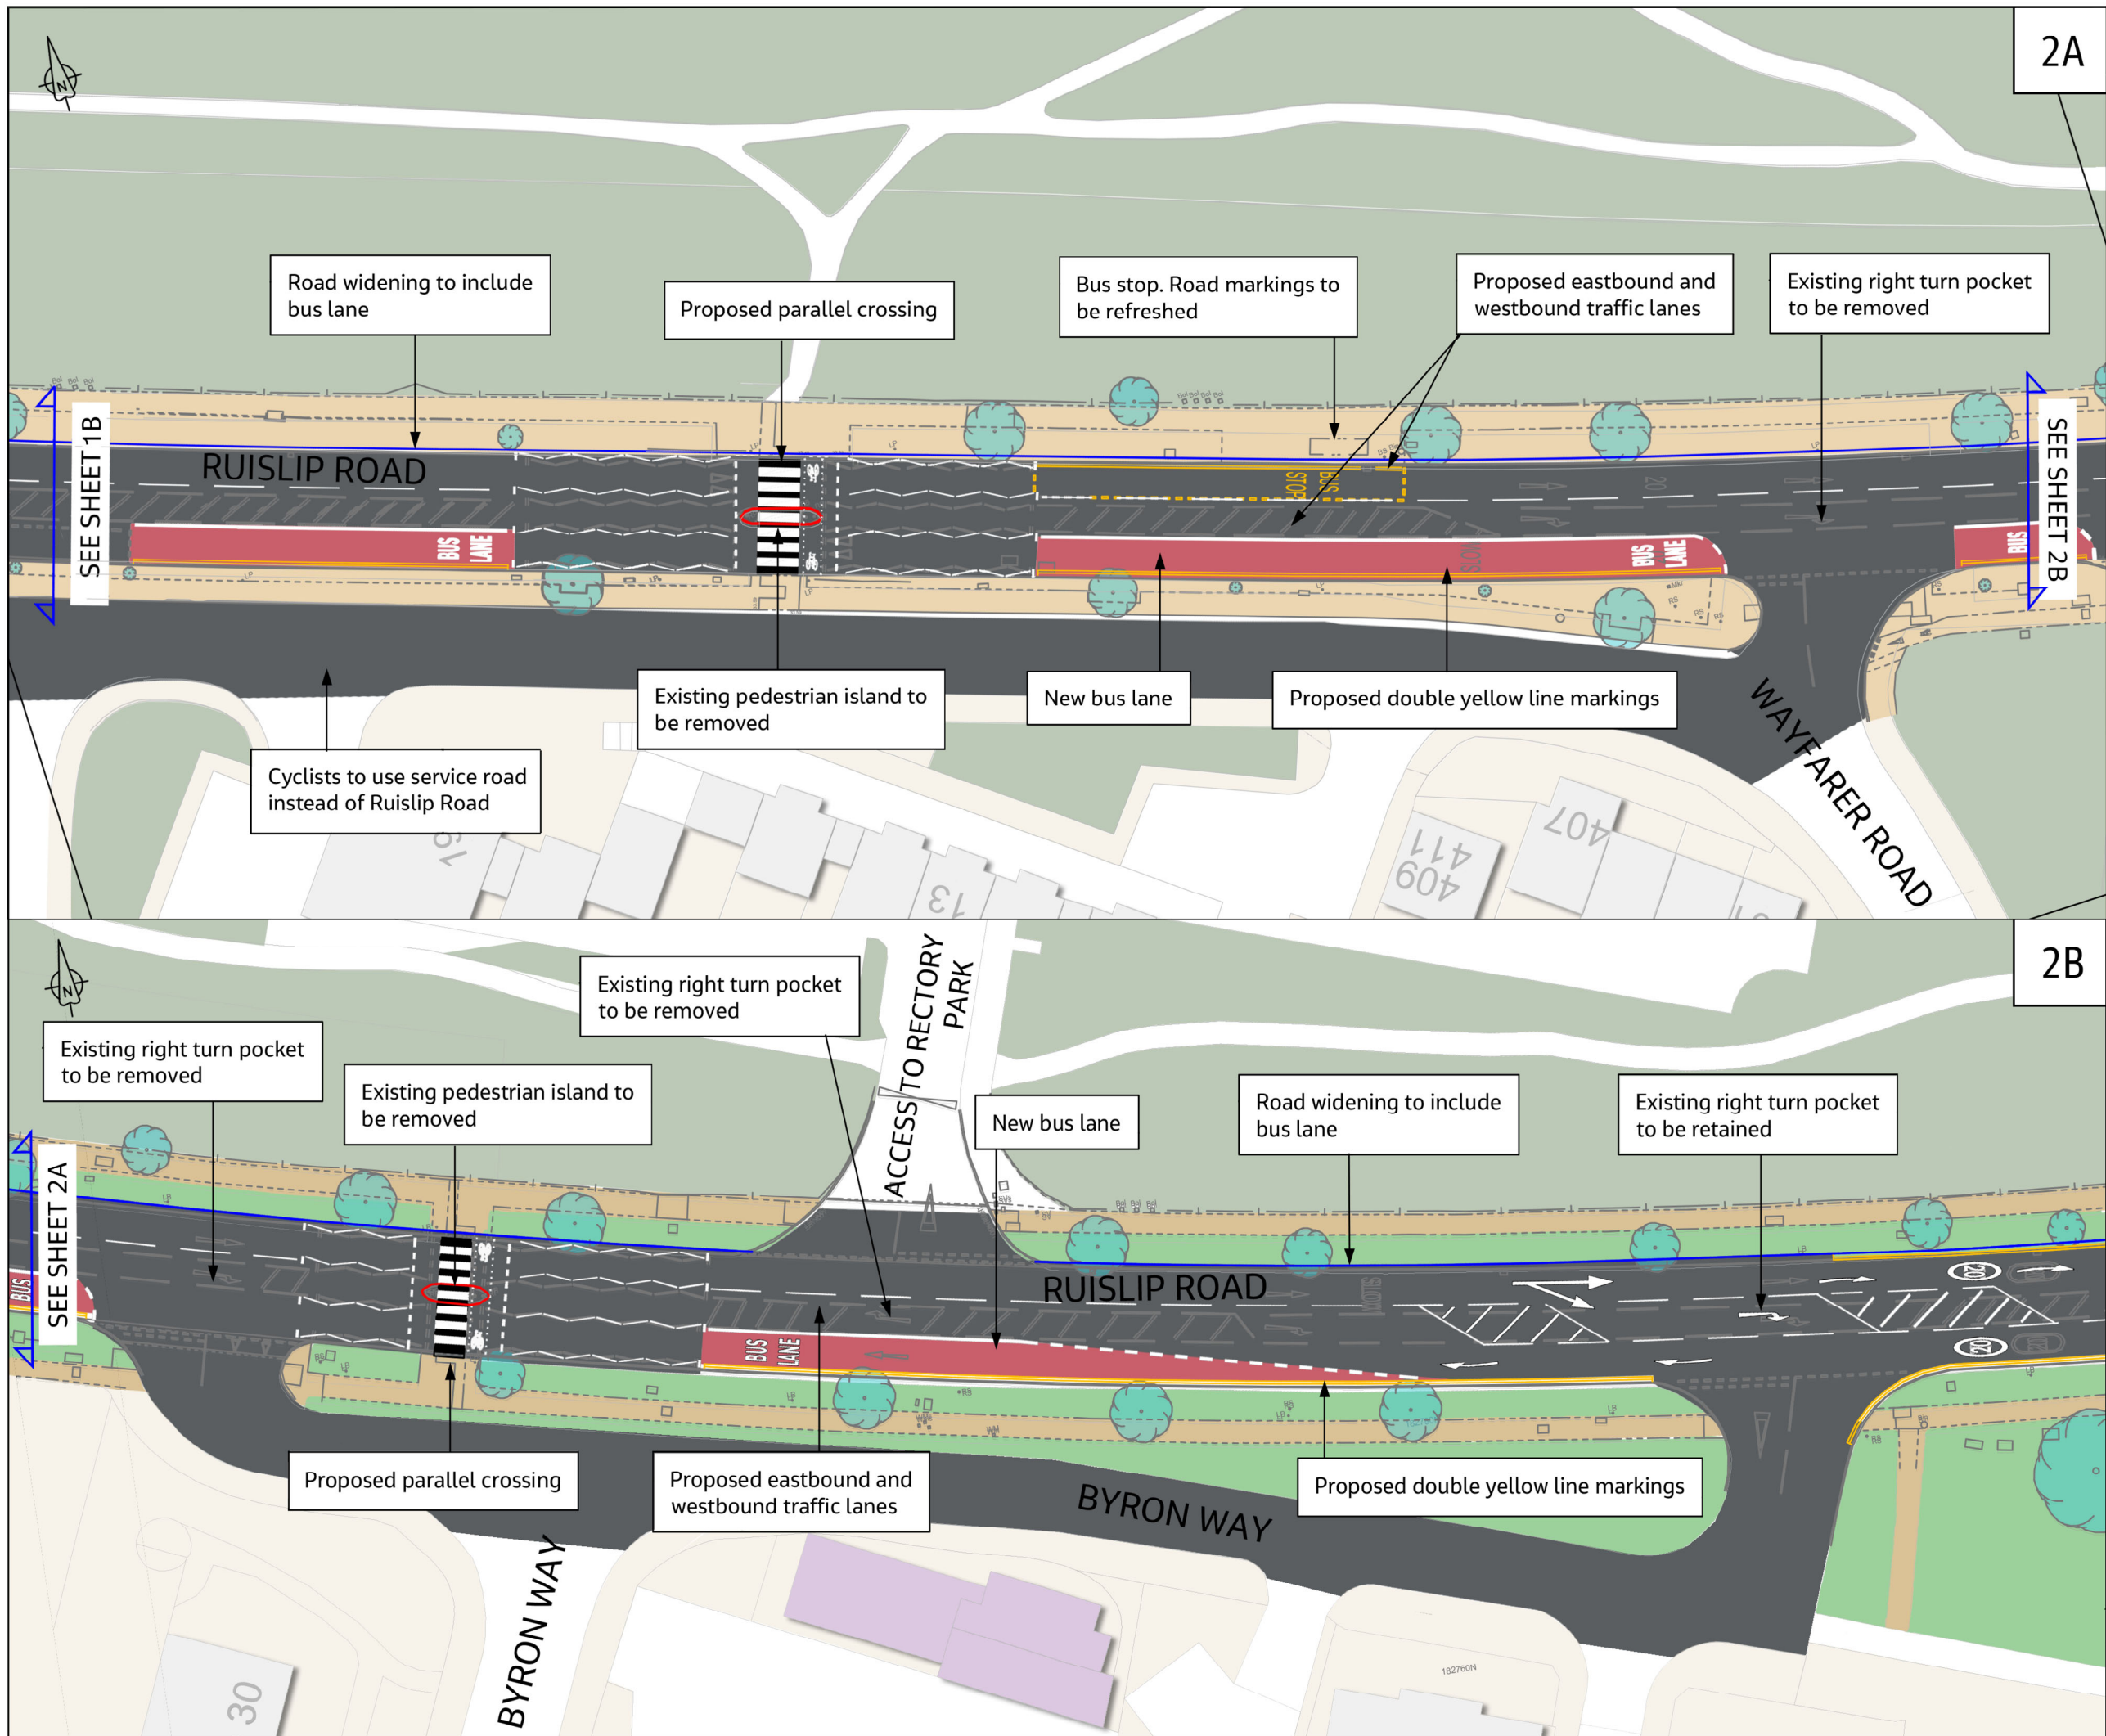

**Ruislip Road  
Proposed Westbound Bus Lane**

**KEY**

- PROPOSED WHITE ROAD MARKING
- PROPOSED YELLOW ROAD MARKING
- PROPOSED KERB
- EXISTING FOOTWAY
- PROPOSED BUS LANE
- EXISTING FEATURED TO BE REMOVED
- EXISTING ROAD MARKINGS
- EXISTING TREE