
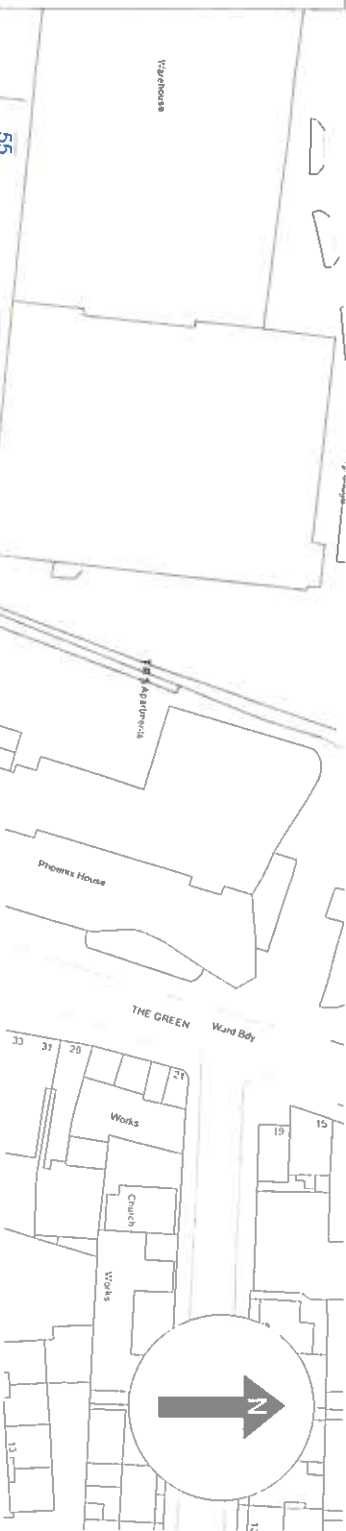


Map referred to in The London Borough of Ealing (The Green, Southall) Compulsory Purchase Order 2021


The common seal of  
LONDON BOROUGH OF EALING  
Was hereunto affixed on the      day of  
November 2021 in the presence of:-

LBE SEAL BOOK  
Vol 8 No 5744 / 2021

Authorised Signatory *C Adams*  
Dated *20 November 2021*

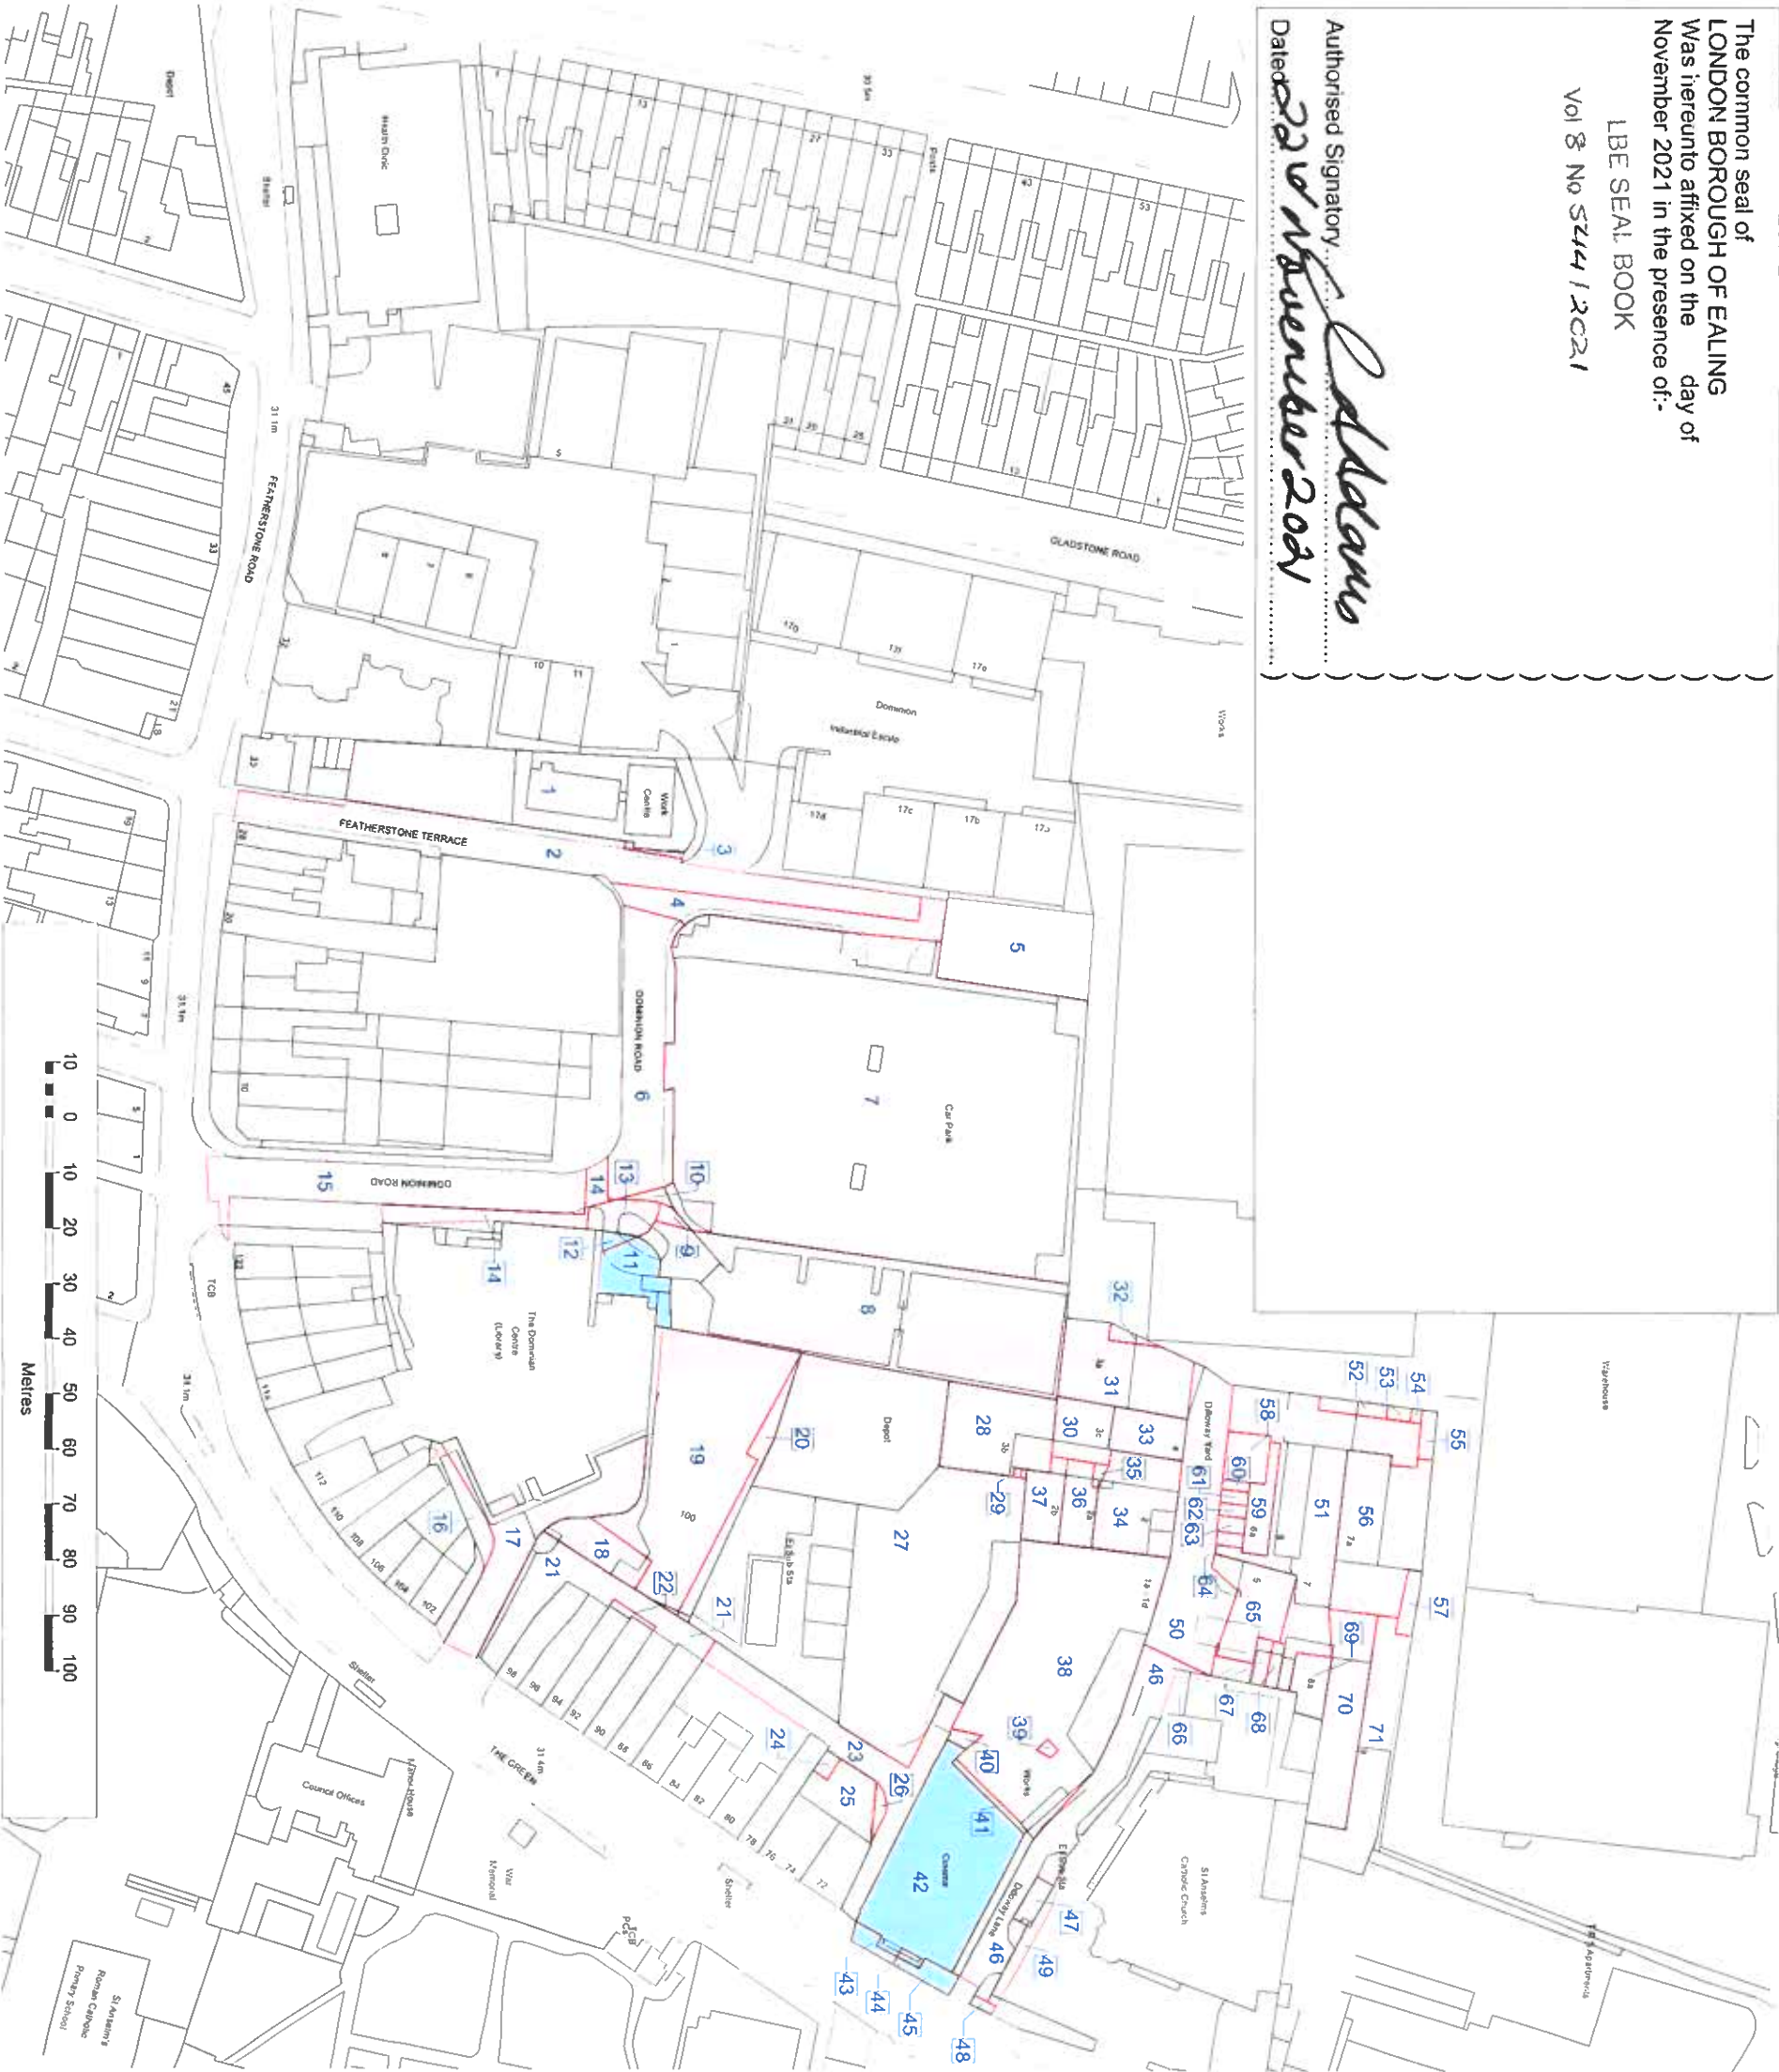

Produced by: Terraquest Solutions Limited  
Quayside Tower  
252 - 260 Broad Street  
Birmingham  
B1 2HF  
[www.terraquest.co.uk](http://www.terraquest.co.uk)  
0121 234 1300

Delivered to: Ealing Council  
Perceval House  
14-16 Uxbridge Road  
Ealing  
W5 2HL  
  
[www.ealing.gov.uk](http://www.ealing.gov.uk)

© Crown copyright. All rights reserved.  
2021 Licence number LA0100019807

Wkr	Date	Comments	Dwn	Chk	App

- Key:
- Land to be acquired
  - Rights to be acquired

Business Unit:		Status:	
Land Referencing		Final	
Approved By	Date Approved	Checked By	Date Checked
MHE	08/11/2021	LMCK	08/11/2021
Drawn By		Date Drawn	
RCA		08/11/2021	

Title:  
Map referred to in The London Borough  
of Ealing (The Green, Southall)  
Compulsory Purchase Order 2021

Date of Issue:	08/11/2021	Project Code:	1837 - 8004	Scale:	1:1,250 @A3
Drawing Reference:	1837 - 8004_000165	Version:		4.0	