
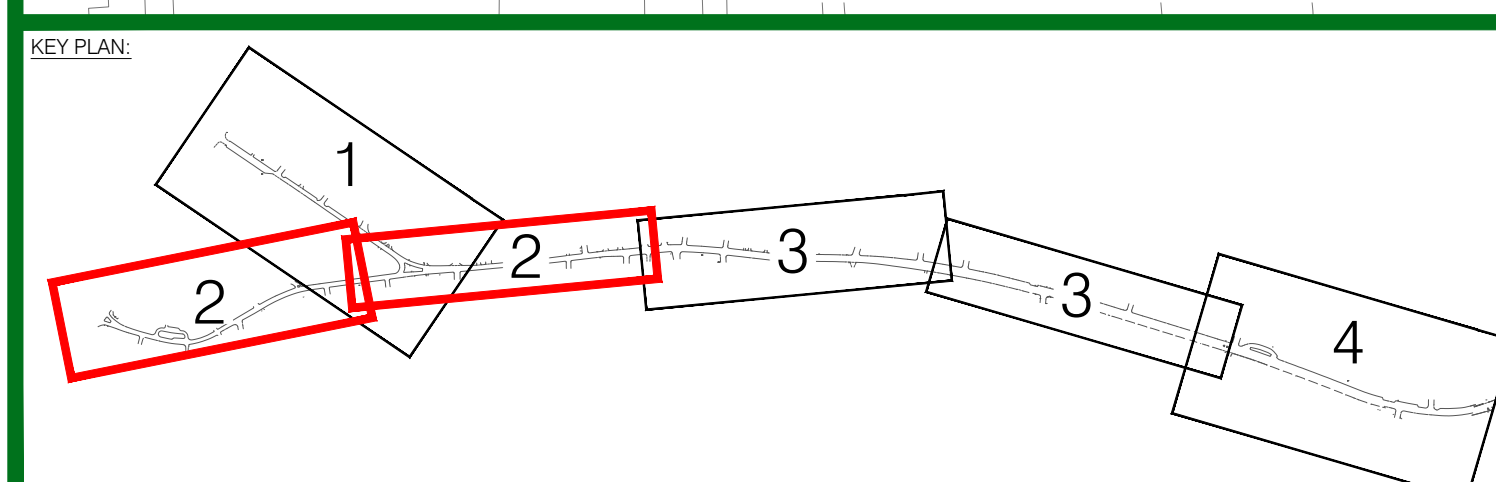


# GENERAL ARRANGEMENT PLAN

CONS-100-02-R0

## LEGEND

- Asphalt carriageway and cycle track
- Asphalt footway
- Pedestrian only footway
- Shared pedestrian/cycle space
- Feature paved footway
- Buff tactile paving
- Red tactile paving
- Verge areas
- Existing lighting column
- Relocated lighting column
- Proposed bollard
- Existing tree
- Proposed tree
- Proposed cycle stand
- Amber globe lamp at controlled crossings

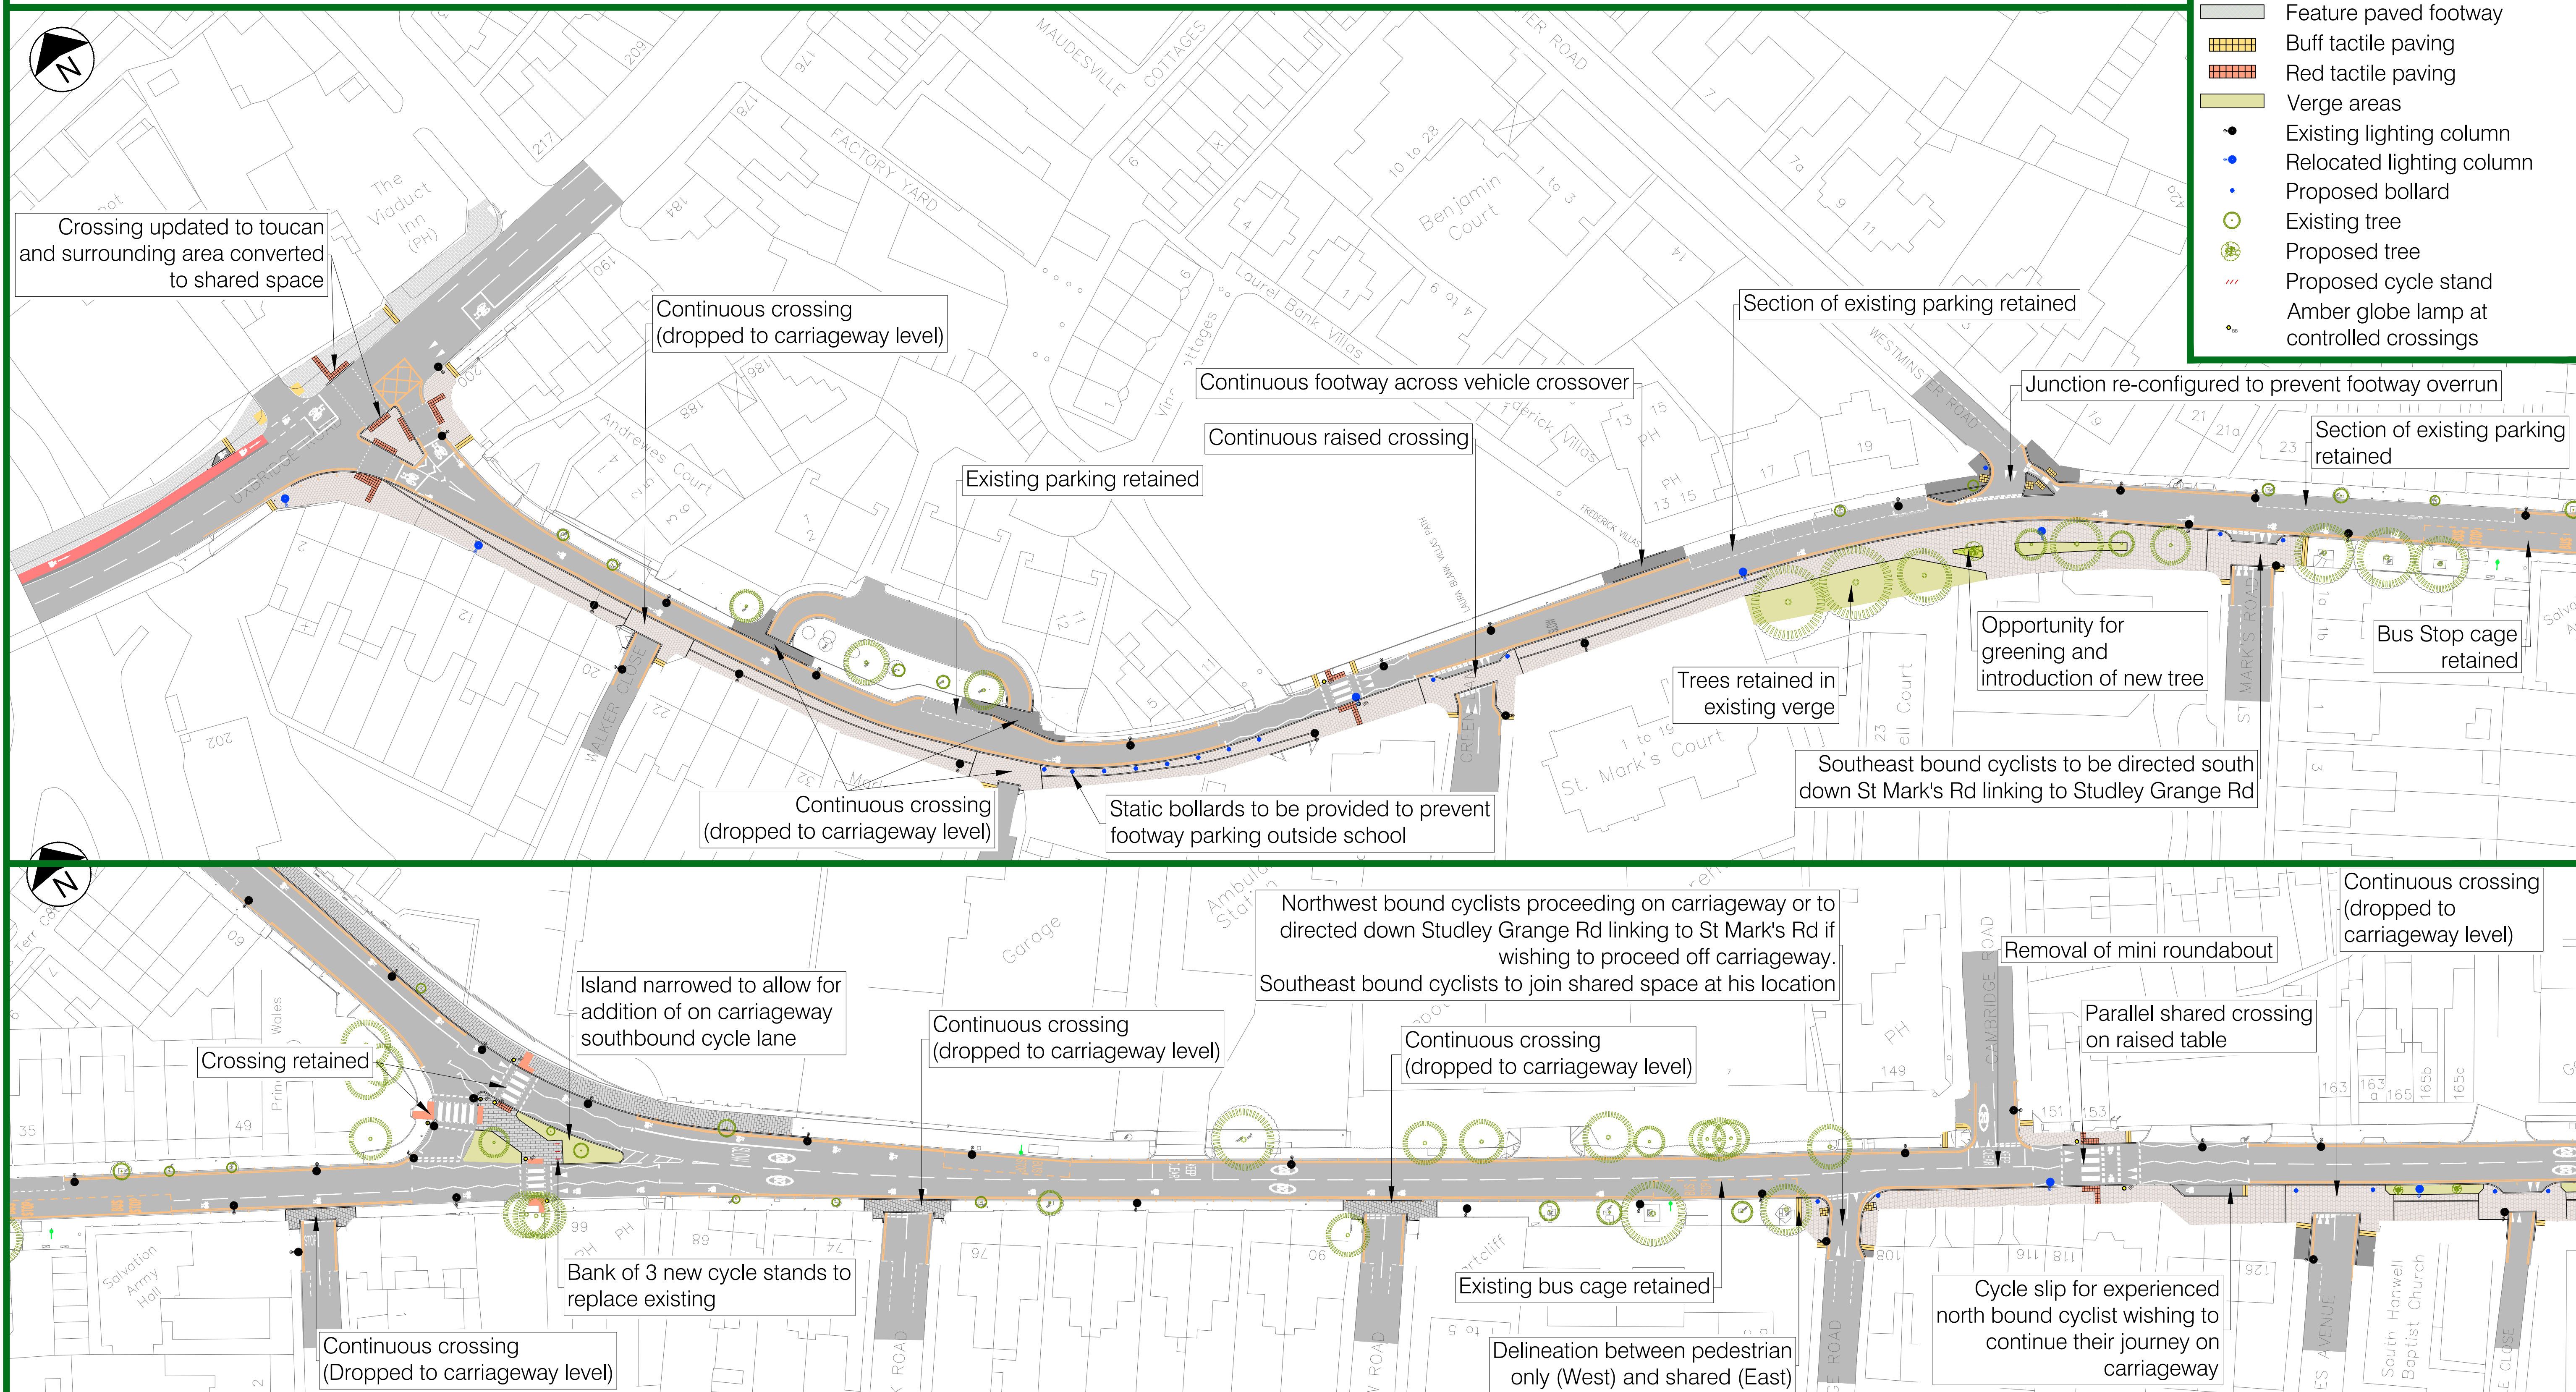

## BOSTON ROAD CYCLE IMPROVEMENT SCHEME

**PROJECT  
CENTRE**

