



# Walsingham Road, Manor Road & Brownlow Road

## WALSINGHAM ROAD

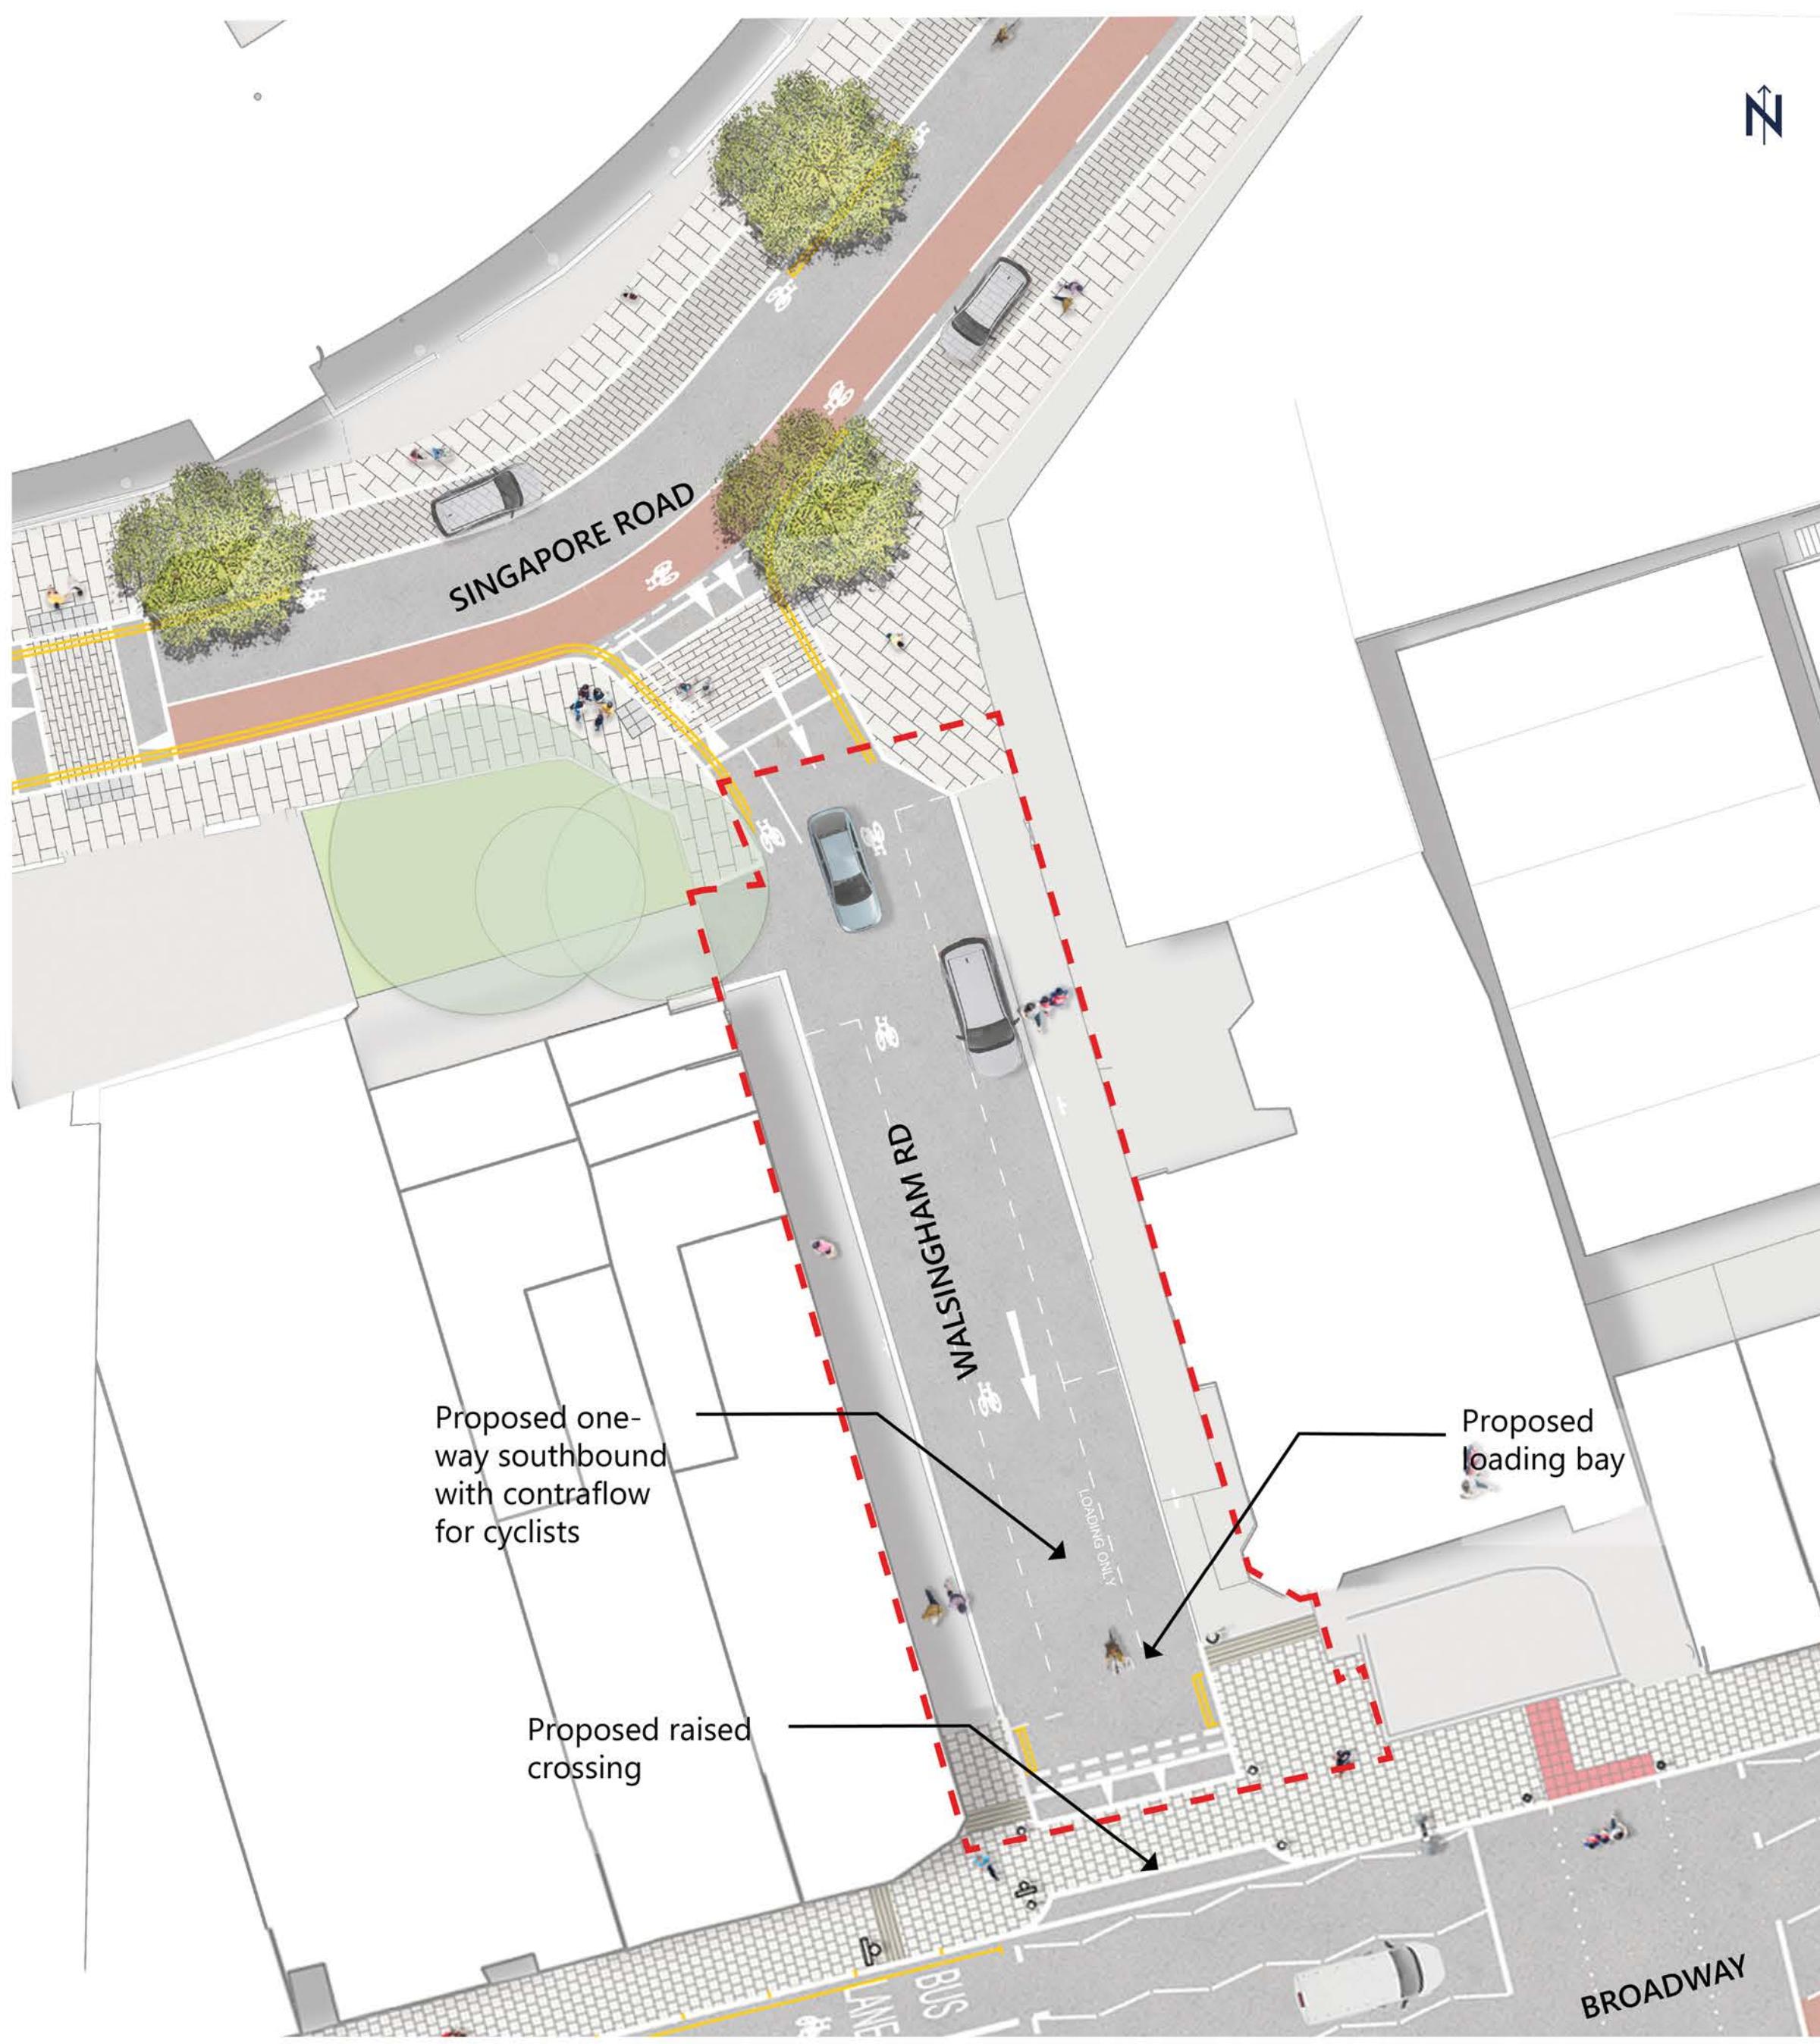

### WALSINGHAM ROAD


- Raised crossings at the junctions with Broadway and Singapore Road
- Street to be converted one-way with contraflow for cyclists
- Additional formal loading provision close to the Broadway. Reduction of parking provision by 1no.
- Improved lighting

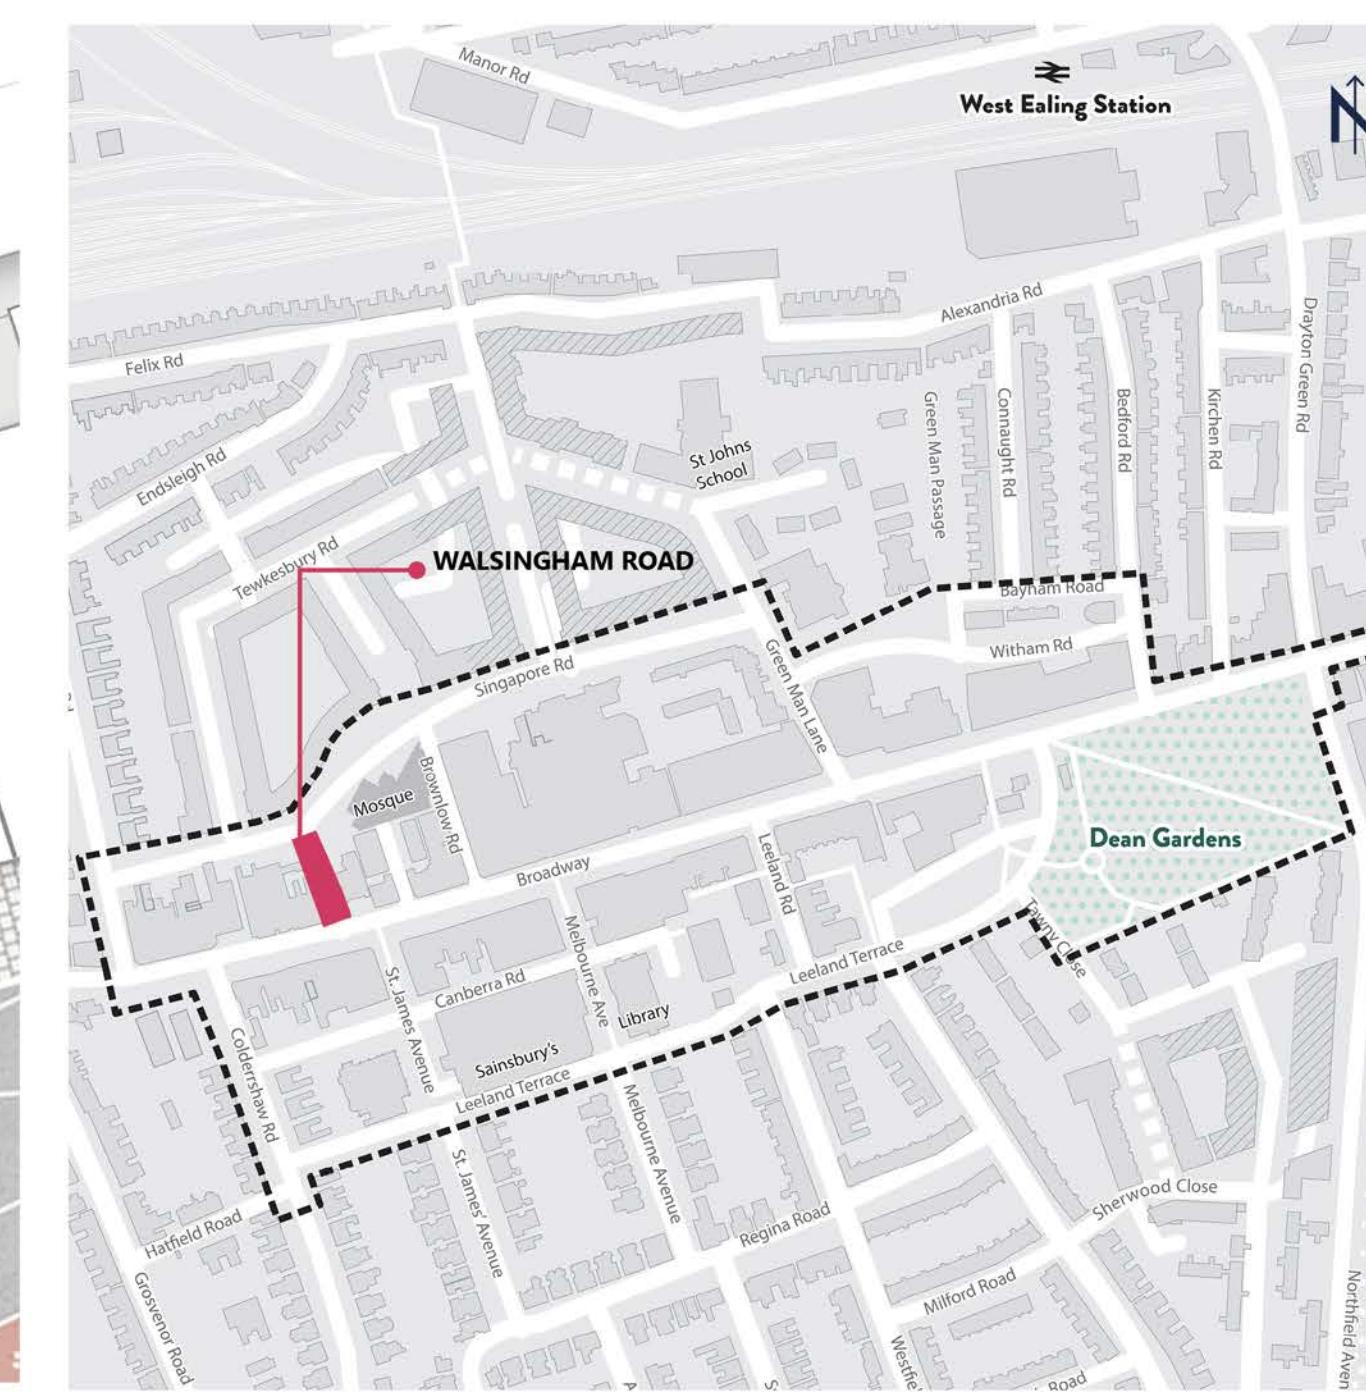


## MANOR ROAD

### MANOR ROAD

- Raised crossing linking Drayton Green and footpath to access to railway bridge
- Resurfacing of path to railway bridge and footways
- Build-outs with tree planting and greening
- Additional cycle parking
- Improved lighting

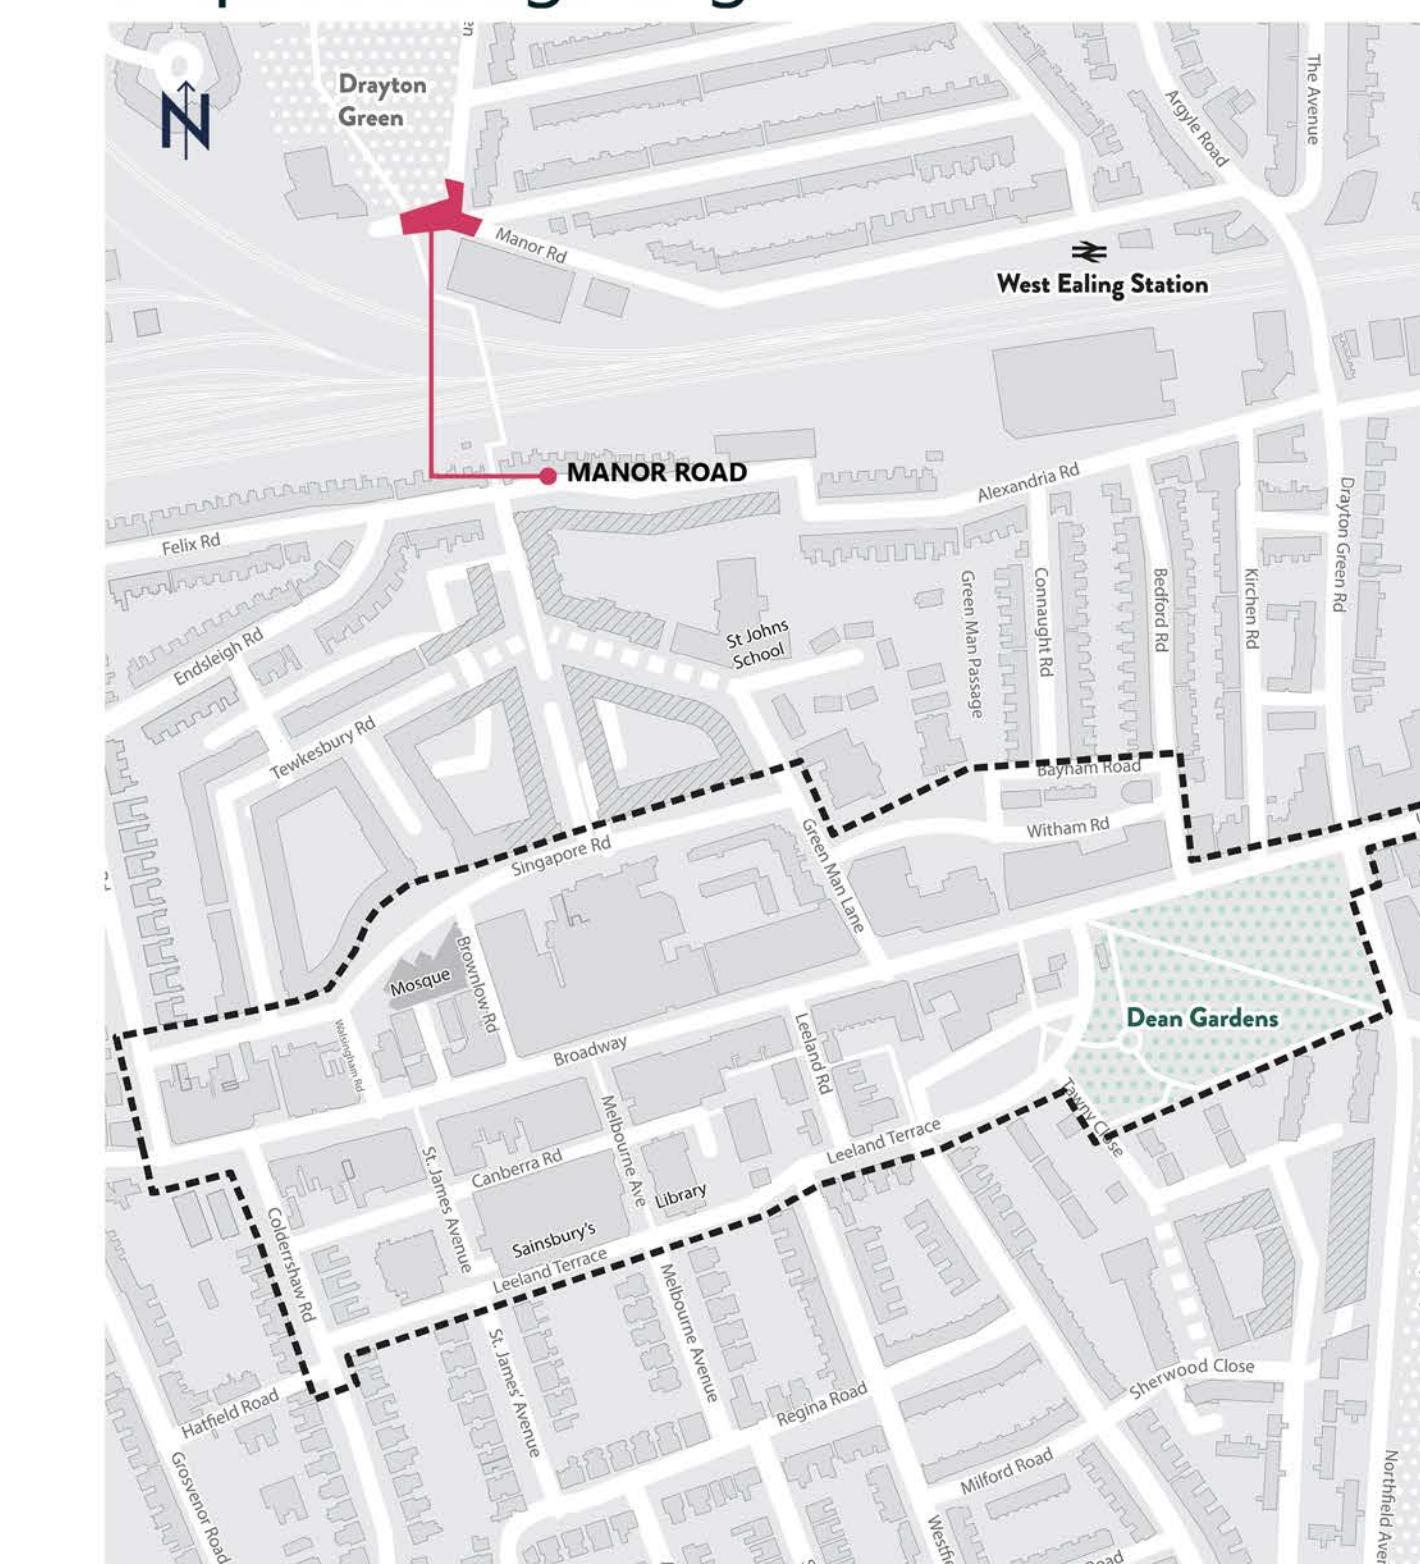

## BROWNLOW ROAD

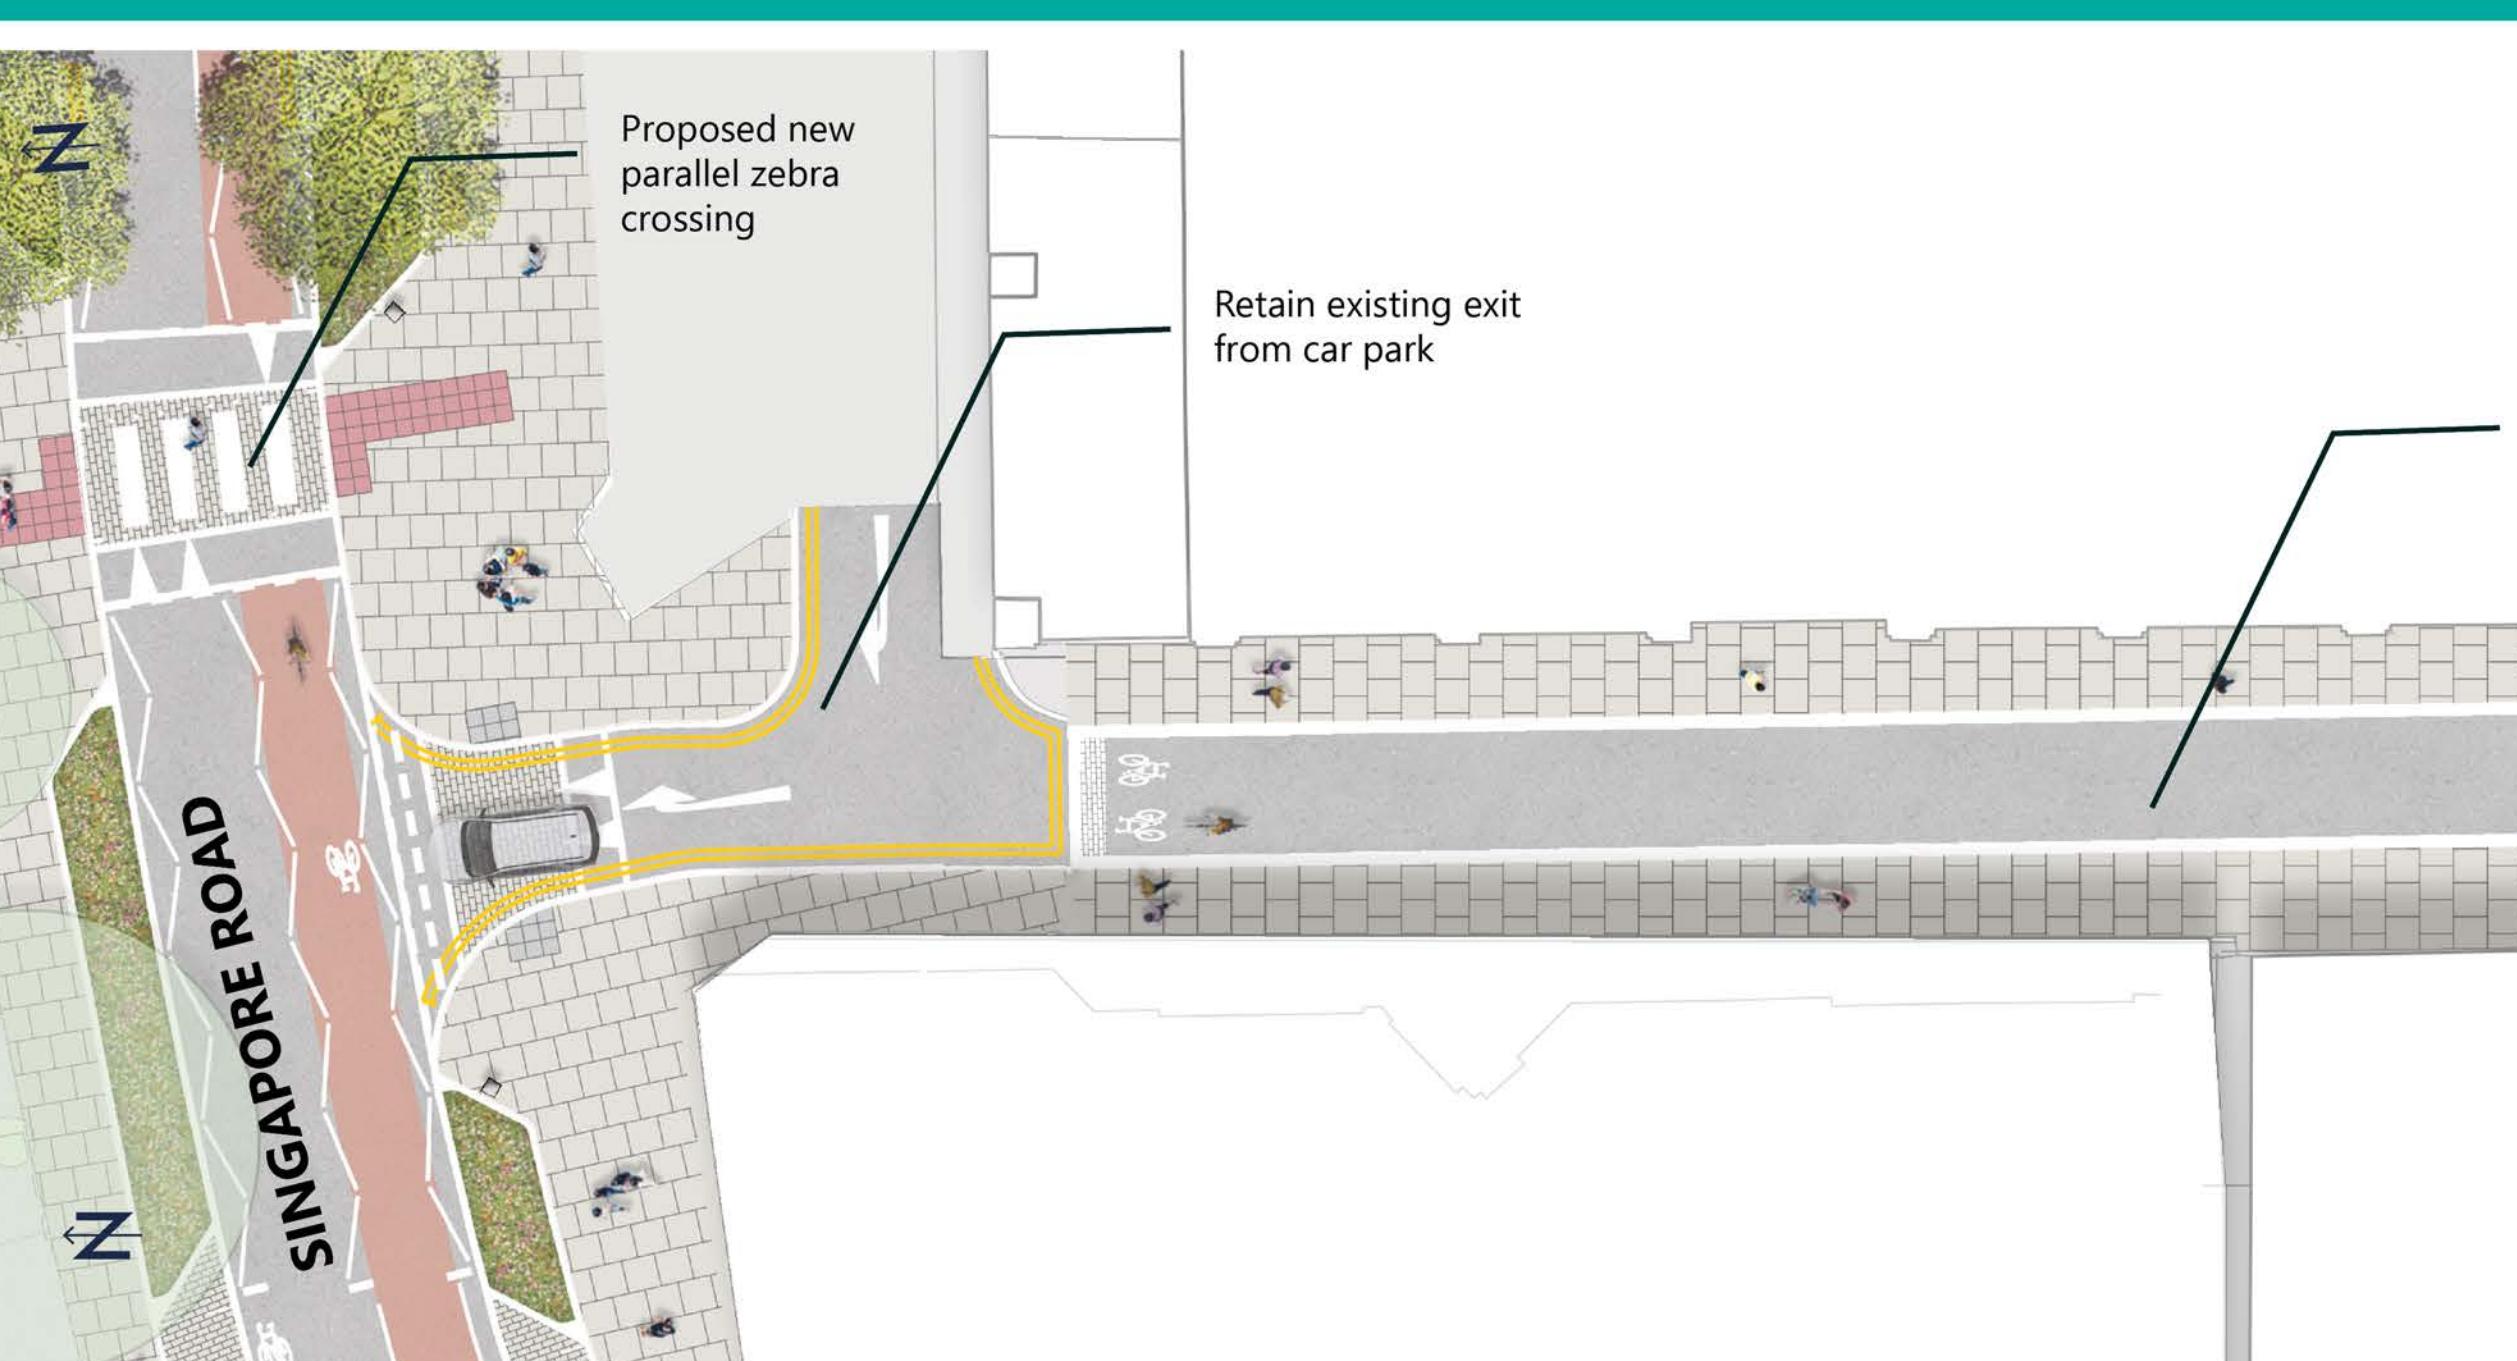

### BROWNLOW ROAD

- Vehicle access and loading only allowed for permit holders. Mainly for servicing
- Raised crossing at junction with Broadway and improved pedestrian access to and across Singapore Road
- Widen footway on Brownlow Road
- Carriageway raised and re-surfaced
- Improved lighting