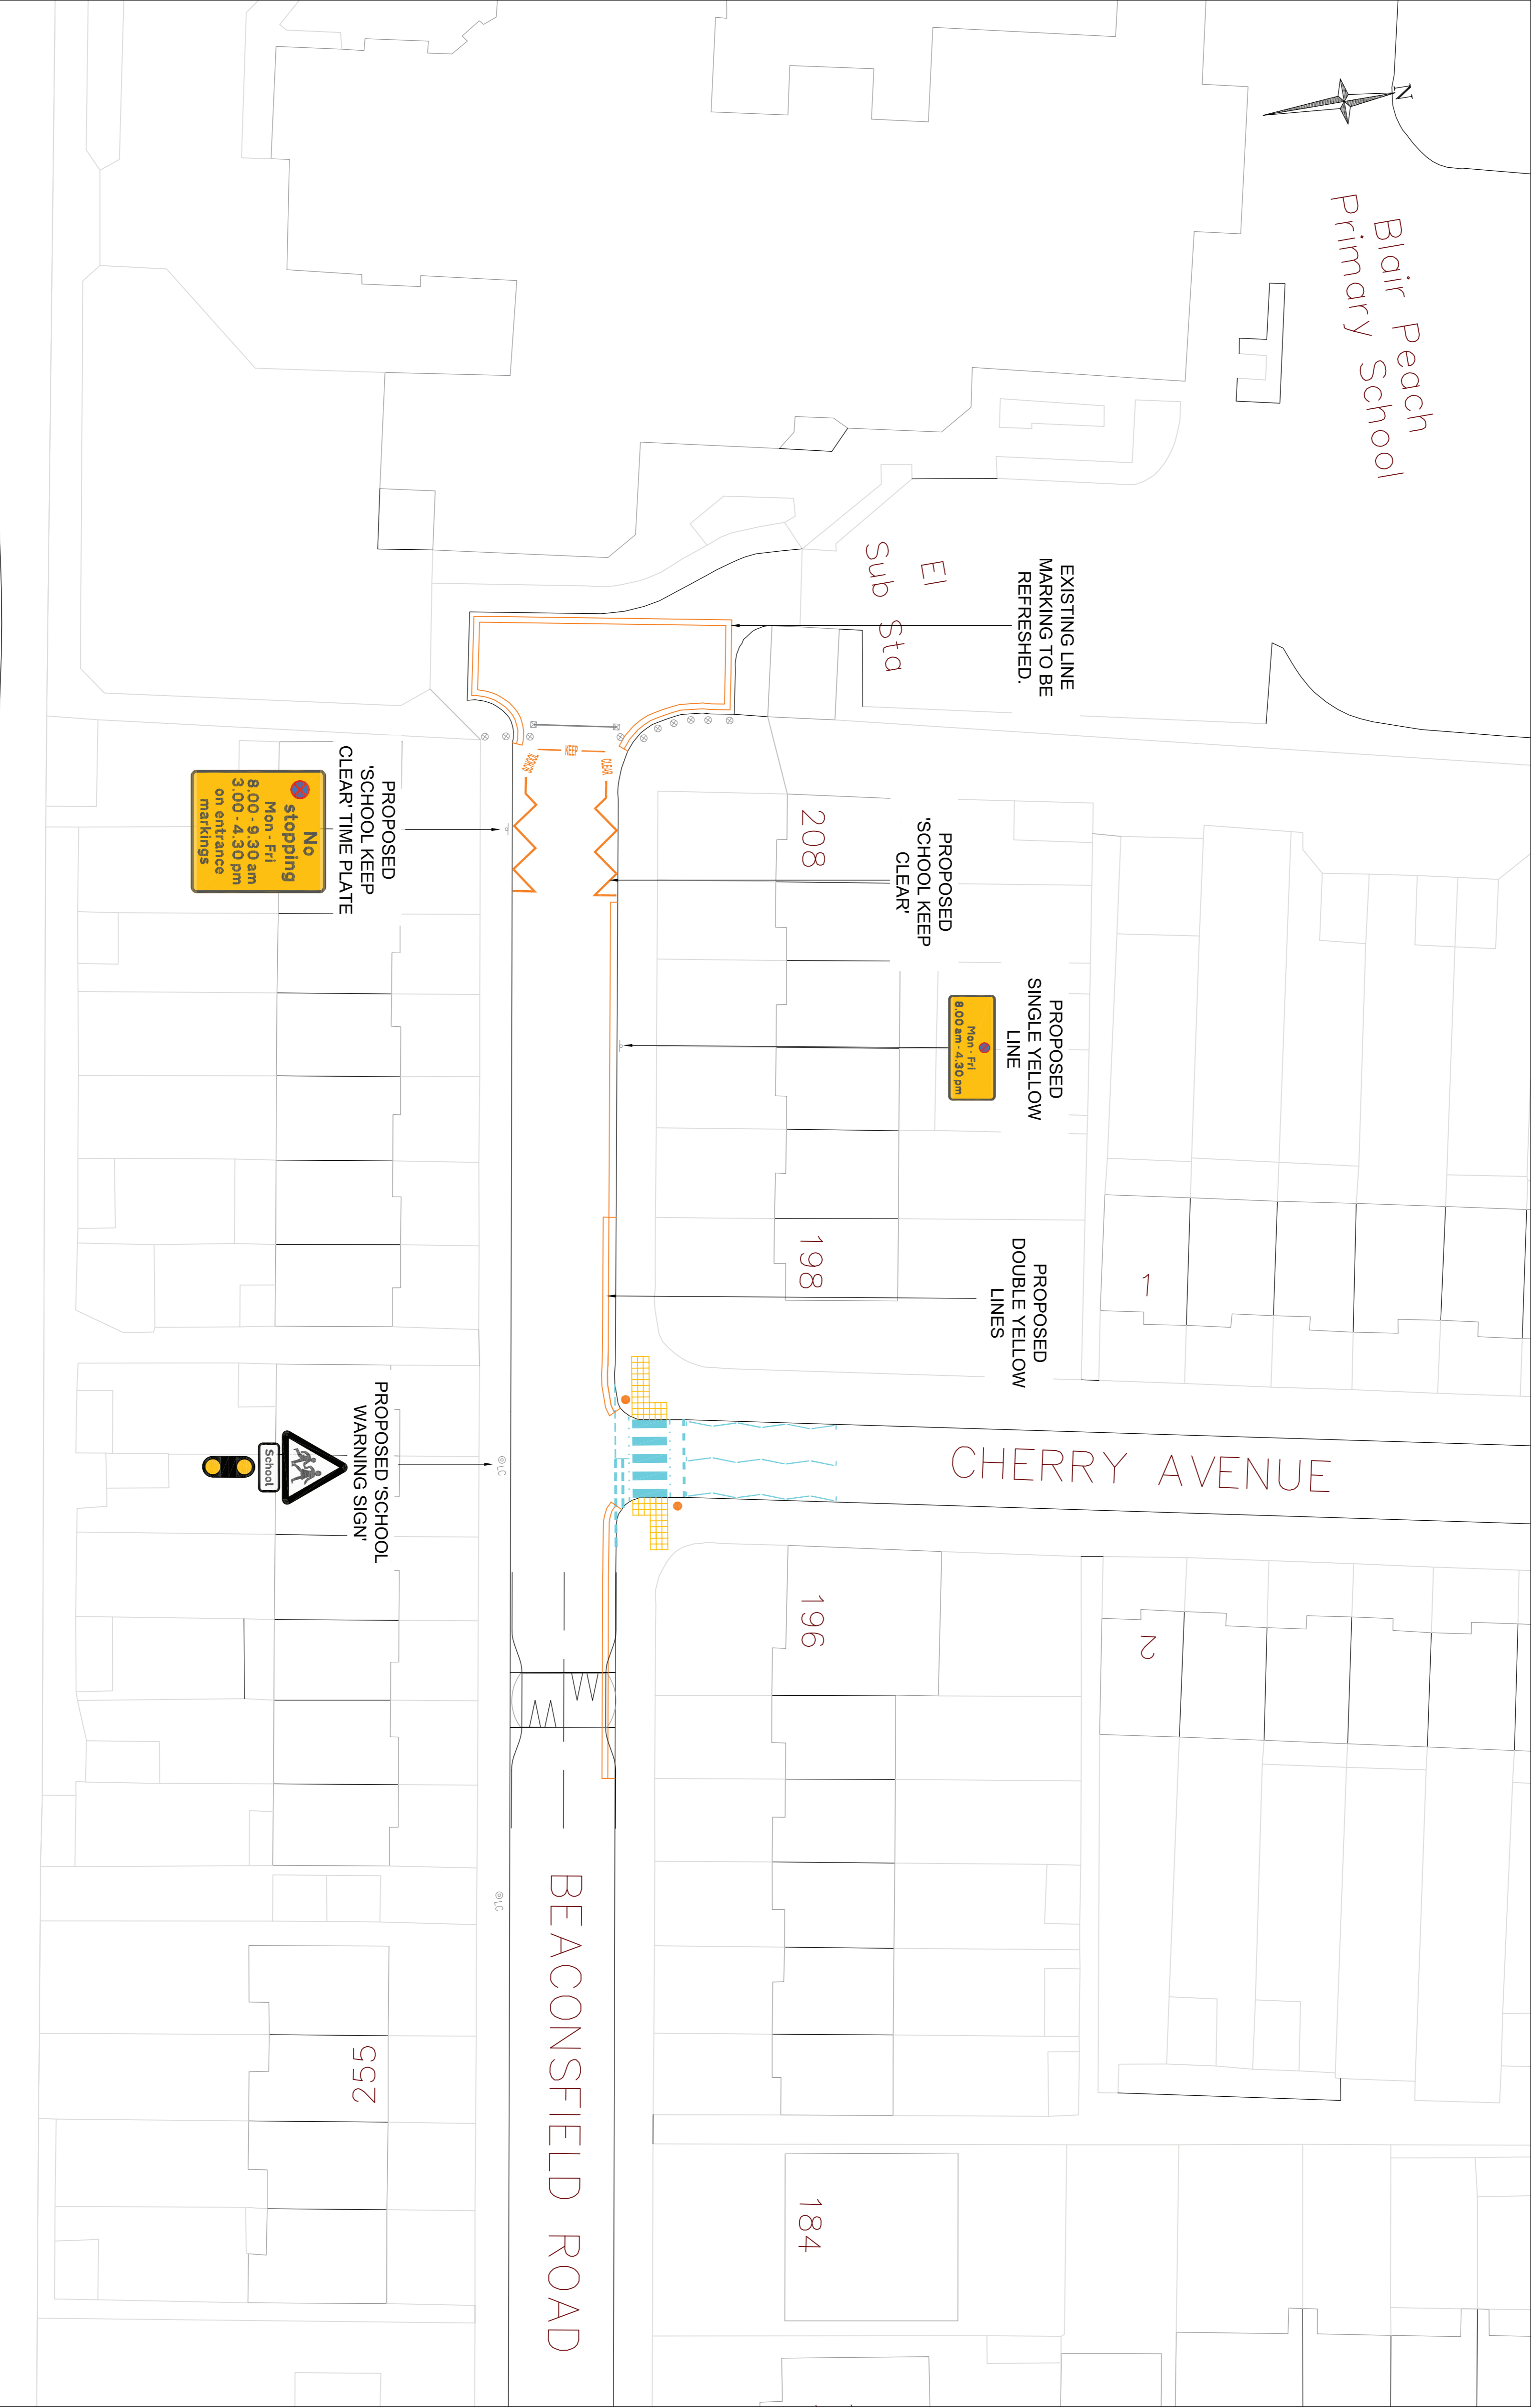

 
 
 




BLAIR PEACH PRIMARY SCHOOL TRAVEL PLAN

PUBLIC CONSULTATION



LEGEND	
	EXISTING LINE MARKING
	PROPOSED LINE MARKING
	PROPOSED DOUBLE YELLOW LINES
	EXISTING LAMP COLUMN
	EXISTING SIGN AND POST
	EXISTING BOLLARDS

PROPOSED