


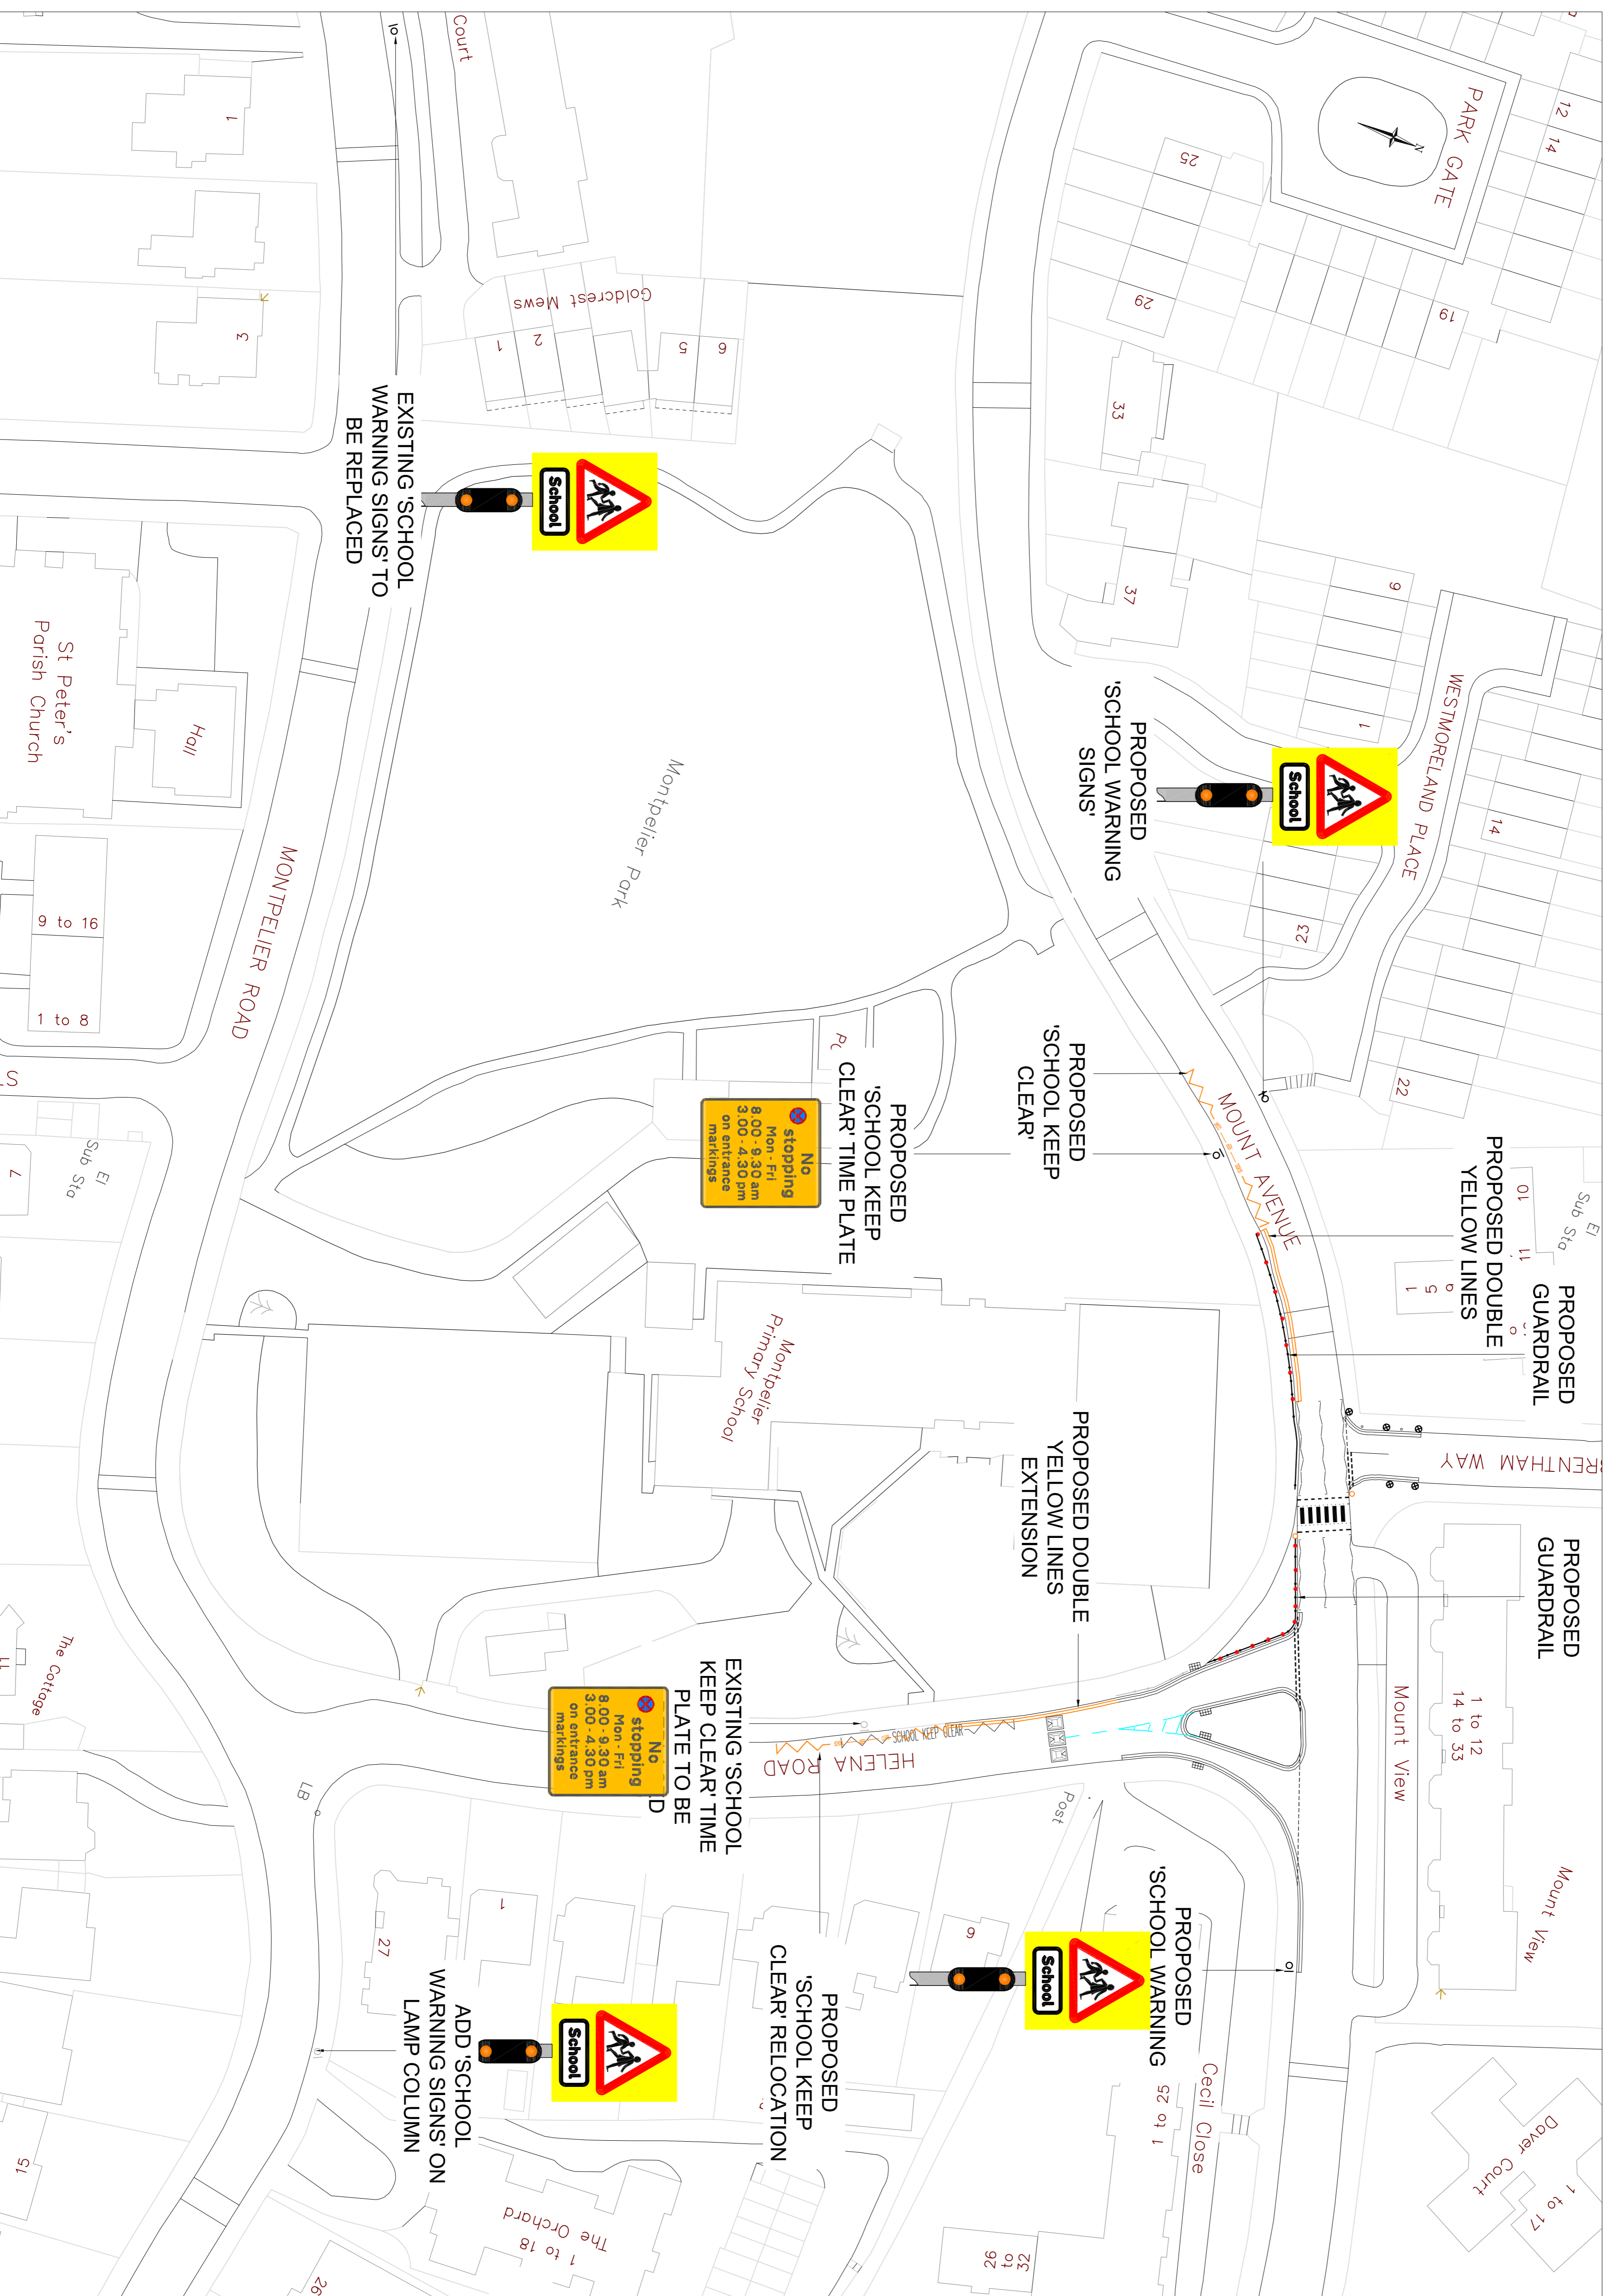






MONTPELIER PRIMARY SCHOOL

SCHOOL TRAVEL PLAN



Keys:

	EXISTING BOLLARDS TO BE REMOVED
	EXISTING LINE MARKING
	PROPOSED LINE MARKING
	PROPOSED DOUBLE YELLOW LINES
	EXISTING GUARDRAIL
	PROPOSED GUARDRAIL
	PROPOSED BOLLARDS