


Walpole Park, Ealing

Regency Planting Plan

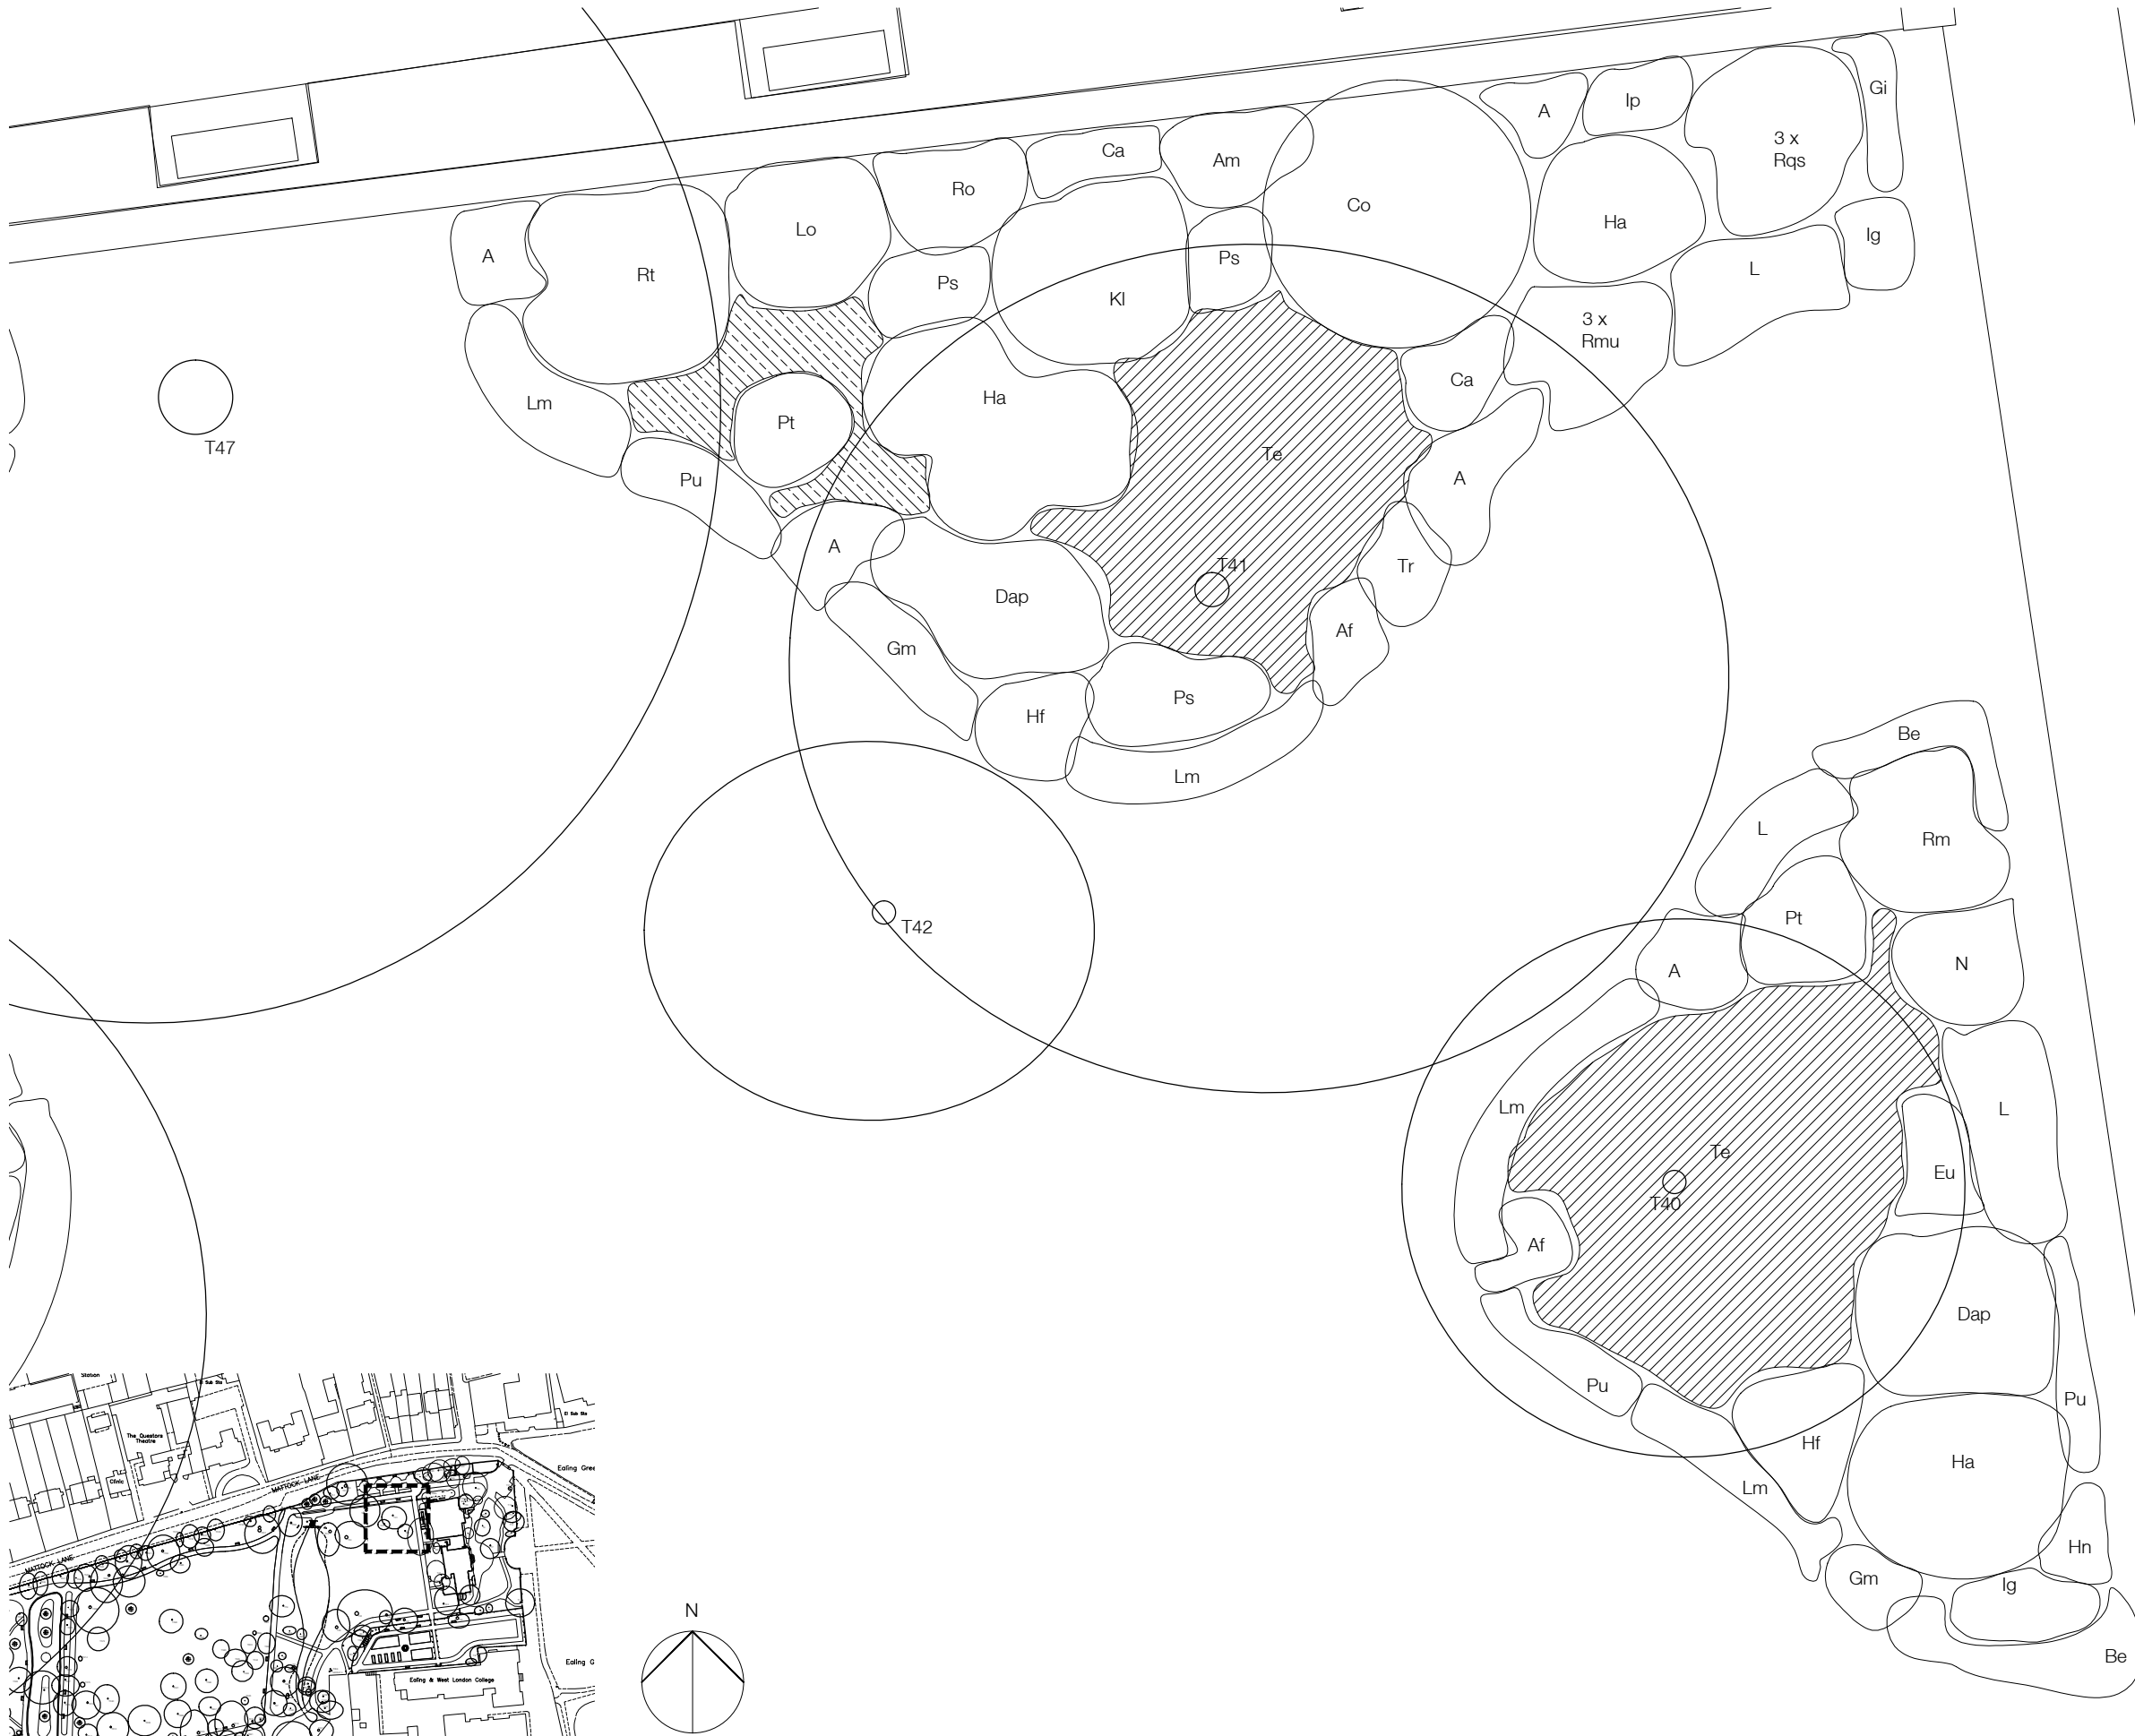

KEY




- Shrub beds
- Am Acanthus mollis
 - A Acanthus major
 - Af Athyrium filix-femina
 - Be Bergeia cordifolia
 - Ca Campanula persicifolia
 - Co Cotinus coggygia
 - Dap Daphne pontica
 - Eu Euphorbia characias
 - Ge Geranium endressii
 - Gi Geranium ibericum
 - Gm Geranium macrorrhizum
- Album
- Hf Helleborus foetidus
 - Hn Helleborus niger
 - Ha Hydrangea Annabelle
 - Hy Hydrangea Joseph Banks
 - If Iris foetidissima
 - Ig Iris germanica
 - Ip Iris pallida
 - Ju Juniperus communis suecica
 - Kl Kalmia latifolia
 - L Lavandula angustifolia
 - Lo Lavatera olbia
 - Lm Liriope muscari
 - N Nepeta x faassenii
 - Pa Paeonia 'Sarah Bernhardt'
 - Ps Paeonia suffruticosa
 - Pt Phormium tenax
 - Po Polystichum setiferum
 - Pu Pulmonaria angustifolia
 - Rmu Rosa Mundi
 - Rm Rosa de Meaux
 - Rt Rosa Tuscany
 - Rqs Rosa Quatre Saisons
 - Ro Rosmarinus officinalis
 - Te Tellima grandiflora
 - Tr Trillium grandiflorum

- Shade mix
- Aquilegia
 - Campanula trachelium
 - Digitalis (mixed)
 - Tanacetum parthenium

- Sun mix
- Aquilegia
 - Campanula persicifolia
 - Centranthus ruber Albus
 - Geranium pratense
 - Tanacetum parthenium

KEY PLAN

- i. Forecourt: subject to House proposals
- ii. Lawn and Flower Garden
- iii. Walled Garden
- iv. Water Garden
- v. Inner park
- vi. Fishpond
- vii. Shrubbery Walk
- viii. Wider Parkland

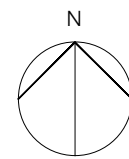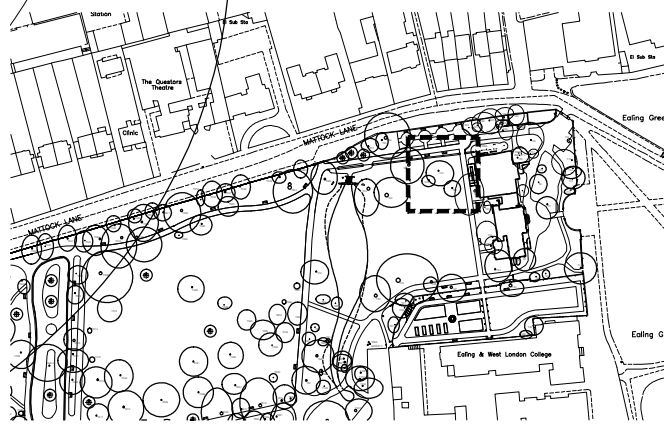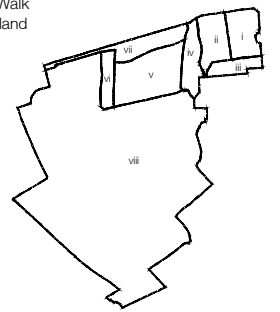

Location Plan

