


Walpole Park, Ealing

Regency Planting Plan

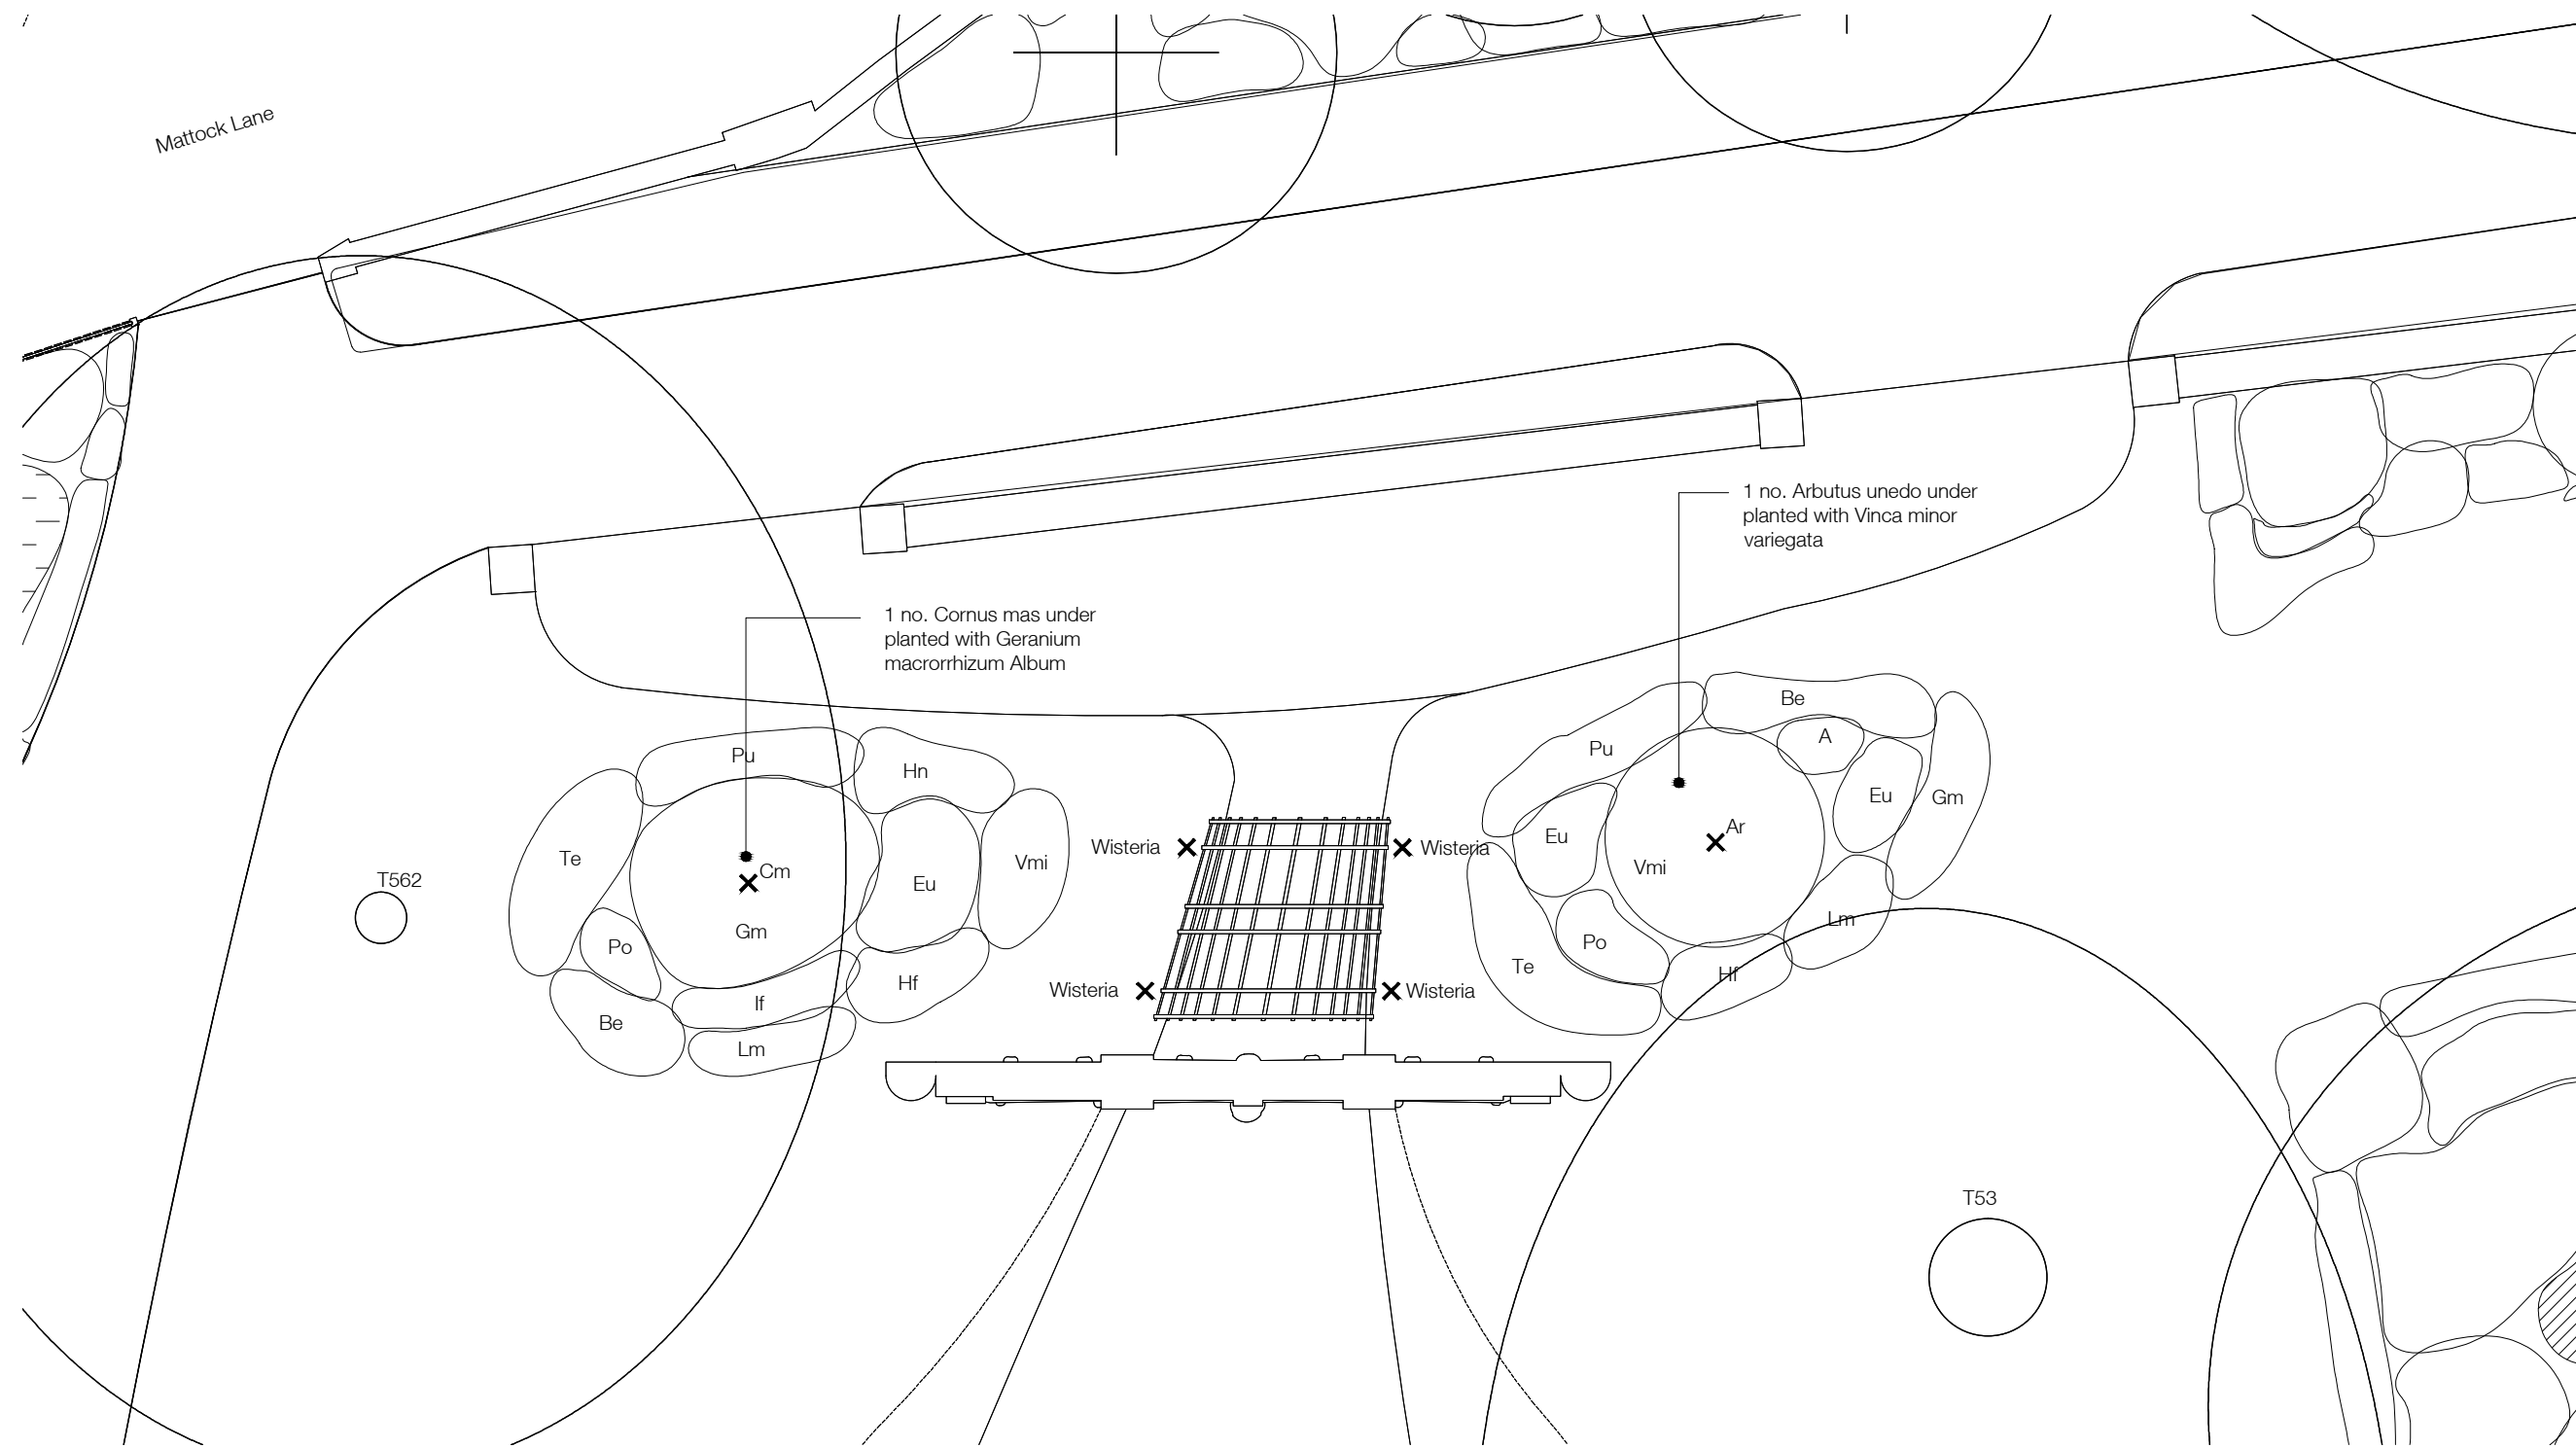

KEY

- Shrub beds
- Am Acanthus mollis
 - Ajr Ajuga reptans
 - Avq Aster Violet Queen
 - A Astrantia major
 - Be Bergeia cordifolia
 - Cj Camellia japonica
 - Cja Clematis jackmanii
 - Cm Cornus mas
 - Do Daphne odora
 - Dap Daphne pontica
 - Eu Euphorbia characias
 - Ge Geranium endressii
 - Gi Geranium ibericum
 - Gm Geranium macrorrhizum
- Album
- Hf Helleborus foetidus
 - Hn Helleborus niger
 - Ha Hydrangea Annabelle
 - Hy Hydrangea Joseph Banks
 - If Iris foetidissima
 - Ig Iris germanica
 - Ja Jasminum humile
 - Kl Kalmia latifolia
 - Lo Lavatera olbia
 - Lm Liriope muscari
 - N Nepeta x faassenii
 - Ps Paeonia suffruticosa
 - Pc Philadelphus coronarius
 - Po Polystichum setiferum
 - Pu Pulmonaria angustifolia
 - Rml Rosa Marie Louise
 - Rm Rosa de Meaux
 - Ru Ruscus aculeatus
 - Te Tellima grandiflora
 - Tr Trillium grandiflorum
 - V Viburnum tinus
 - Vma Vinca major
 - Vmi Vinca minor variegata
 - W Wisteria

Hedging

- Bu Buxus

Shade mix


- Aquilegia
- Campanula trachelium
- Digitalis (mixed)
- Tanacetum parthenium

Sun mix

- Aquilegia
- Campanula persicifolia
- Centranthus ruber Albus
- Geranium pratense
- Tanacetum parthenium

KEY PLAN

- i. Forecourt: subject to House proposals
- ii. Lawn and Flower Garden
- iii. Walled Garden
- iv. Water Garden
- v. Inner park
- vi. Fishpond
- vii. Shrubbery Walk
- viii. Wider Parkland

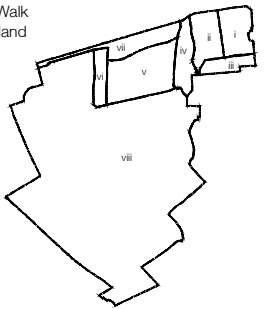

Location Plan

